



FRONT ELEVATION

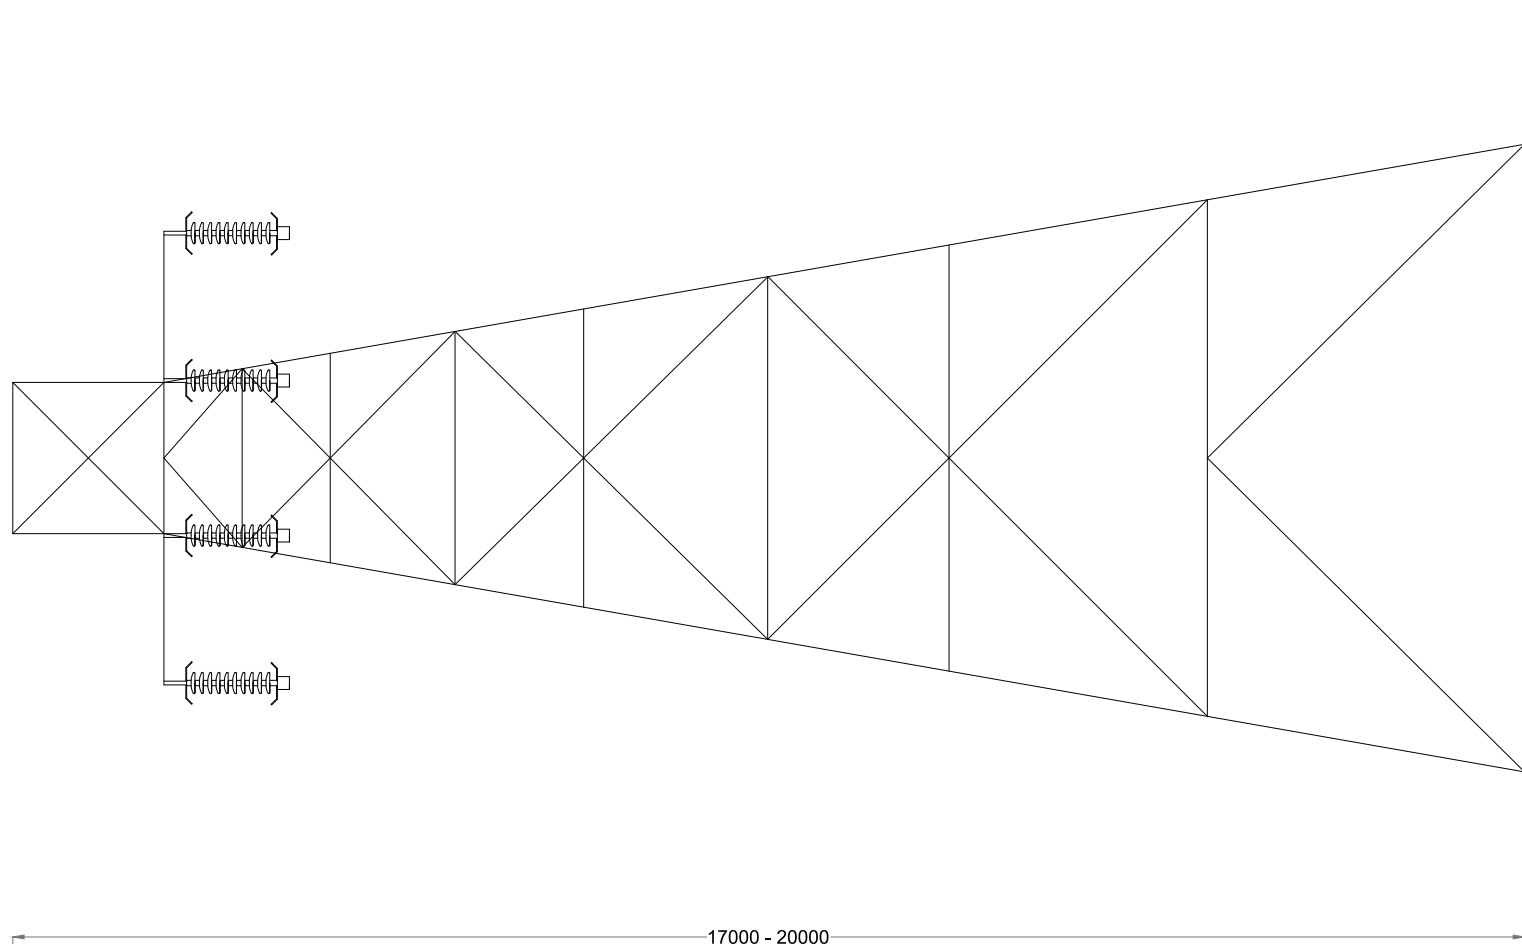

SIDE ELEVATION

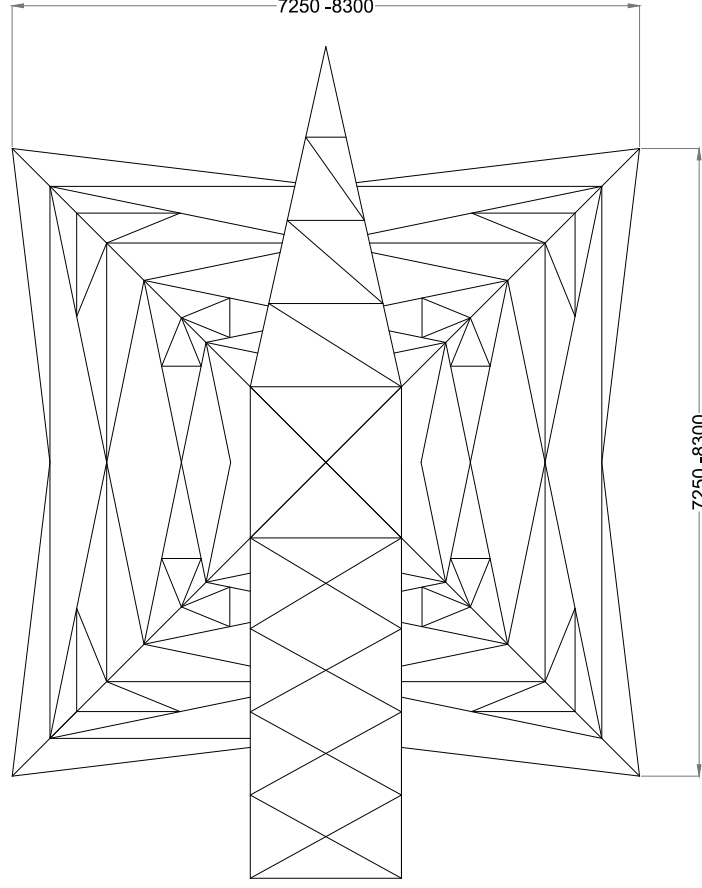

PLAN VIEW

DRAWING TITLE	
110 kV Overhead Line Tower Unshielded Arrangement	
PROJECT TITLE	
Derrinlough Wind Farm, Co. Offaly	
DRAWING BY	CHECKED BY
JMcD	NM
PROJECT No.	DRAWING No.
171221	171221 - 32
SCALE	DATE
1:100 @ A3	19.02.2020