

**DRAINAGE NOTES:**

- ROADWAY SURFACING DESIGN AND CONSTRUCTION TO ENGINEER'S SPECIFICATION (I.E. BY OTHERS).
- STRAW BALE/SILT FENCING OR SIMILAR, TO BE STORED ON SITE. THE LEVEL OF SILT IN RUNOFF DURING CONSTRUCTION IS TO BE MONITORED VISUALLY AND EXCESSIVE SILT LEVELS IN ANY AREA TO BE TEMPORARILY MANAGED BY PLACING SILT FENCES, STRAW BALES / OR SIMILAR ON ADDITIONAL CHECK DAMS AT THE PROBLEM AREAS. MOBILE SILTTRUSTERS SYSTEM TO BE AVAILABLE ON SITE FOR USE AS REQUIRED ALSO.
- SILT FENCING TO BE CONSTRUCTED PRIOR TO, OR AT THE SAME TIME AS ACCESS TRACKS. INTERIOR MEASURES SUCH AS THE PLACEMENT OF STRAW BALES/SILT FENCING OR SIMILAR APPROVED METHOD OR ADDITIONAL CHECK DAMS AND SILT FENCES TO BE EMPLOYED IN ALL INSTANCES WHERE WORK CARRIES OUT TO CONSTRUCT THE ACCESS TRACKS IS LIKELY TO CAUSE ADVERSE ENVIRONMENTAL EFFECTS THROUGH INCREASED SILT LOADINGS BEING GENERATED DURING THE CONSTRUCTION PHASE.
- SUITABLE PREVENTION MEASURES SHOULD BE IN PLACE AT ALL TIMES TO PREVENT THE CONVEYANCE OF SIGNIFICANT VOLUMES OF SILT TO RECEIVING WATER COURSES. SEE NOTES ON POLLUTION PREVENTION.
- INTERCEPTOR SWALES / DITCHES TO BE USED TO COLLECT UPSTREAM SURFACE WATER FLOWS. REGULAR CROSS DRAINS / DISCHARGE TO FIELD DITCHES WILL BE REQUIRED TO TRANSFER / DISCHARGE SURFACE WATER IN INTERCEPTOR DRAINS TO SUITABLE FIELD DRAIN OUTFALL POINTS.
- DRAINAGE SWALES / DITCHES TO BE EXCAVATED ADJACENT TO THE ACCESS TRACKS. REGULAR CROSS DRAINS TO BE LOCATED ALONG ACCESS TRACKS TO PREVENT EXCESSIVE VOLUMES OF WATER COLLECTING IN THE SWALES / DITCHES. LOCATIONS OF CROSS DRAINS TO BE AGREED WITH THE ENGINEER ON SITE. SURFACE WATER WILL NOT BE ALLOWED TO DISCHARGE DIRECTLY INTO EXISTING WATERCOURSES.
- WHERE POSSIBLE, A BUFFER ZONE OF 50M TO ANY EXISTING WATERCOURSE WILL BE REQUIRED WHERE OVER LAND DISCHARGES ARE PROPOSED FROM ACCESS TRACK SWALES / DITCHES.
- BATTERS OF ALL PROPOSED SWALES / DITCHES TO HAVE A SLOPE OF BETWEEN 1:5 TO 1:2 DEPENDING UPON DEPTH OF SWALE/DITCH AND WILL BE LEFT AS CUT TO BE VEGETATED WITH LOCAL SPECIES.
- TRACK SIDE SWALES / DITCHES TO BE SHALLOW WITH MODERATE GRADIENTS TO PREVENT SCOURING. IN STEEP AREAS CHECK DAMS SHOULD BE INSTALLED TO REDUCE FLOW VELOCITIES AND PROVIDE SOURCE CONTROL OF SILT CONTAMINANT. WHERE NECESSARY THESE HAVE BEEN DESIGNATED IN CONSTRUCTION WITH SETTLEMENT PONDS AND SILT TRAPS. PRIOR TO DISCHARGE.
- SETTLEMENT PONDS TO BE CONSTRUCTED FOR SILT REMOVAL AT TURBINE BASES AND HARD STAND AREAS. POND SIZES DEPEND ON CATCHMENT AREA SERVED. SAMPLE POND SIZES SHOWN ON DRAWING 0001.
- STRAW BALES / OR SIMILAR AND SILT FENCES TO BE USED ALSO AROUND SPOIL HEAPS TO MITIGATE SILT RUNOFF. SILT FENCES MAY BE REMOVED WHEN SUITABLE VEGETATION COVER IS ESTABLISHED.
- SILT FENCES TO BE PROVIDED ALONG COSE OF EXISTING WATERCOURSE WHERE WORKS COMES WITHIN 10M OF EDGE OF ANY DITCH / EMBANKMENT CHANNELS.
- SLOPES OF THE SWALES / DITCHES TO BE VEGETATED OR PROTECTED FROM EROSION UNTIL VEGETATION HAS BEEN ESTABLISHED. STRIPPED VEGETATIVE LAYER (PEAT 'SOO' OR 'SCRAW') FROM EXCAVATIONS TO BE STORED LOCALLY AND USED TO LINE SLOPES AND BASE OF SWALES / DITCHES OR LONGITUDINAL BARRIERS OF VEGETATION SWALES AT FIELD DRAIN DISCHARGE POINTS.
- AREAS STRIPPED OF VEGETATION SHOULD BE KEPT TO A MINIMUM.
- CLEAN STONE FLOW CONTROL CHECK DAMS TO BE MADE OF LOCALLY MINOR ORIGINALLY SMOOTH WELL GRADER STONE. ADEQUATE SIZE FOR STONE CHECK DAMS TO BE TYPICALLY 20-100mm CLEAN STONE. ON SLOPING SECTIONS OF THE ACCESS TRACKS, DOWN CHECK DAMS TO BE PROTECTED FROM WASHING AWAY THROUGH THE PLACEMENT OF 100mm STONE ON THE DOWNHILL FACE OF THE CHECK DAM AND BY WRAPPING IN GEOTEXTILE.
- SHOULDER SILT LEVELS AT CHECK DAMS TO BE REMOVED AND DISPOSED OF APPROPRIATELY. SILT LEVELS AT CHECK DAMS TO BE VISUALLY MONITORED AS PART OF AN ONGOING MAINTENANCE PROGRAMME DURING THE CONSTRUCTION PHASE. WHERE CHECK DAMS BECOME CLOGGED WITH SILT OR VEGETATION, STONE CHECK DAMS TO BE REMOVED AND REPLACED SUBSEQUENT TO THE REMOVAL OF SILT.
- SPACING AND FREQUENCY OF CHECK DAMS WILL BE DEPENDENT UPON LONGITUDINAL GRADIENT OF SWALE.
- LOCATION OF FILTRATION CHECK DAMS (IF REQUIRED) TO BE AGREED ON SITE WITH ENGINEER. SETTLEMENT PONDS TO BE CONSTRUCTED IN A MANNER WHERE THEY MAY BE EASILY INFILLED AT A LATER DATE. POST COMPLETION OF THE TURBINE BASE AND HARDSTAND CONSTRUCTION, ONLY SUITABLE MATERIALS EXCAVATED FROM THE POND TO BE USED TO FORM PART OF THE EMBANKMENT AROUND THE POND.
- DIESEL FUEL SHOULD BE STORED WITHIN BUNDED CONTAINMENT STRUCTURES.
- SILT BAGS WILL BE USED ON SITE AT FIELD DRAIN DISCHARGE LOCATIONS, AS NECESSARY.

**POLLUTION PREVENTION NOTES:**

- SITE MANAGEMENT PROPOSALS ARE INTENDED TO ENSURE PROTECTION AGAINST SURFACE WATER AND GROUNDWATER POLLUTION, SILTATION AND EROSION.
- SUITABLE DRAINAGE CONTROL MEASURES SHOULD BE IN PLACE AT ALL TIMES TO PREVENT CONVEYANCE OF SIGNIFICANT VOLUMES OF SILT TO OFF SITE RECEIVING WATERCOURSES.
- SILT WATER CAN ARISE FROM DEWATERING EXCAVATIONS, EROSION OF EXPOSED/DISTURBED GROUND, TEMPORARY STOCKPILES, PLANT AND WHEEL WASH, SITE ROAD/TRACKS, AND DISTURBANCE OF EXISTING FIELD DRAINS AND DITCHES.

**DISCHARGES:**

- NO UNCOLLECTED MATERIAL IS TO BE STORED WITHIN ANY SURFACE WATER BUFFER ZONE.
- PUMPED WATER WILL BE DIRECTED INTO TRACK SIDE DITCHES AND TREATED IN SETTLEMENT PONDS AND VEGETATION SWALES PRIOR TO DISCHARGE.
- TIPPING OF CLEAN WATER FROM EXCAVATIONS / OR OVER-PUMPING IN FIELD DRAINS/DITCHES/STREAMS WILL BE COMPLETED IN A MANNER THAT DOES NOT CAUSE SCOUR OR EROSION AT THE POINT OF DISCHARGE/RELEASE. THIS WILL BE DONE BY REDUCING THE FLOW VELOCITIES OR BY USE OF SLOTTED PLATES AND OTHER SIMILAR DISCHARGE CONTROL.
- VEGETATION WILL NOT BE STRIPPED FROM EXISTING FIELD DRAINS/DITCHES UNLESS ABSOLUTELY NECESSARY.

**EXCAVATIONS:**

- WHERE DEEP EXCAVATIONS ARE PROPOSED CUT-OFF DRAINS WILL BE USED TO REDUCE THE AMOUNT OF SURFACE WATER ENTERING THE EXCAVATION. THIS WILL BE THE CASE AROUND TURBINE BASE EXCAVATIONS.

**EXPOSED GROUND & STOCKPILES:**

- THE AMOUNT OF EXPOSED GROUND AND TEMPORARY STOCKPILES OPEN AT ANY ONE TIME WILL BE MINIMISED, AS FAR AS PRACTICABLE.

**SILT TRAPS:**

- USE OF TRACK SIDE SWALES WITH CHECK DAMS, AND/OR FILTRATION CHECK DAMS WILL REDUCE SILT IN RUNOFF WATER AS REQUIRED.
- CHECK DAMS TO BE INSPECTED AND CLEANED REGULARLY.
- REFUELLING OF MOBILE PLANT WILL BE COMPLETED IN DESIGNATED REFUELLING AREAS ONLY. REFUELLING ON AN IMPERMEABLE SURFACE AND AWAY FROM FIELD DRAINS / DITCHES AND WATERCOURSES / WATERBODIES.
- SILT TRAPS AND DRIP TRAYS WILL BE AVAILABLE ON SITE FOR USE AS REQUIRED.

**CONCRETE:**

- CARE WILL BE TAKEN WHEN COMPLETING CONCRETE WORKS ON SITE TO ENSURE NO DISCHARGE OCCUR.
- CONCRETE WASH WATER, AND WASTE CONCRETE WILL BE MANAGED APPROPRIATELY ON SITE.

**IF WATER POLLUTION IS IDENTIFIED THE FOLLOWING STEPS WOULD BE ADHERED TO:**





**STOP** - WORK IN THE IMMEDIATE AREA SHOULD BE STOPPED AND THE SOURCE OF THE POLLUTION IDENTIFIED.

**CONTAIN** - THE SOURCE OF THE POLLUTION SHOULD BE BUNDED USING A SUITABLE METHOD. NATURAL WATERCOURSES SHOULD BE TEMPORARILY DIVERTED AROUND THE SOURCE OF POLLUTION.

**NOTIFY** - THE RELEVANT AUTHORITIES (SITE MANAGER / FISHERIES / NPWS / LOCAL AUTHORITY ETC.) SHOULD BE NOTIFIED IMMEDIATELY TO ENSURE THAT MEASURES CAN BE IMPLEMENTED DOWNTHEAM TO PROTECT FISHERIES AND OTHER SENSITIVE AREAS.

**MITIGATION / DRAINAGE CONTROLS AVAILABLE FOR USE ACROSS THE SITE:**

MANAGEMENT TYPE	DESCRIPTION OF SUDS DRAINAGE CONTROL METHODS
<b>AVOIDANCE CONTROLS:</b>	<ol style="list-style-type: none"> <li>APPLICATION OF 50M BUFFER ZONES TO NATURAL WATERCOURSES WHERE POSSIBLE.</li> <li>APPLICATION OF BUFFER ZONES TO MAIN DRAINS WHERE POSSIBLE.</li> </ol>
<b>SOURCE CONTROLS:</b>	<ol style="list-style-type: none"> <li>EROSION AND VELOCITY CONTROL MEASURES SUCH AS:               <ol style="list-style-type: none"> <li>SAND BAGS</li> <li>OSTER BAGS FILLED WITH GRAVEL</li> <li>FILTER FABRICS</li> <li>AND OTHER SIMILAR/EQUIVALENT OR APPROPRIATE SYSTEMS</li> </ol> </li> <li>USING SMALL WORKING AREAS</li> <li>COVERING STOCKPILES</li> <li>WEATHERING OFF / SEALING PEAT STOCKPILES</li> </ol>
<b>IN-LINE CONTROLS:</b>	<ol style="list-style-type: none"> <li>INTERCEPTOR DRAINS, VEE-DRAINS, OVERSIZED SWALES/COLLECTOR DRAINS</li> <li>EROSION AND VELOCITY CONTROL MEASURES SUCH AS:               <ol style="list-style-type: none"> <li>SAND BAGS</li> <li>OSTER BAGS FILLED WITH GRAVEL</li> <li>FILTER FABRICS</li> <li>STRAW BALES</li> <li>FLOW LIMITERS</li> <li>WEIRS OR BARRIERS</li> <li>AND/OR OTHER SIMILAR/EQUIVALENT OR APPROPRIATE SYSTEMS</li> </ol> </li> <li>SILT FENCES, FILTER FABRICS</li> <li>IN STREAM SEDIMENTS</li> <li>COLLECTION SUPPS, TEMPORARY SUPPS, PUMPING SYSTEMS</li> <li>ATTENUATION LAGOONS</li> <li>SETTLEMENT POND, STILLING / SETTLEMENT PONDS</li> </ol>
<b>WATER TREATMENT CONTROLS:</b>	<ol style="list-style-type: none"> <li>TEMPORARY SUPPS</li> <li>ATTENUATION PONDS</li> <li>TEMPORARY STORAGE LAGOONS</li> <li>SEDIMENT TRAPS, STILLING / SETTLEMENT PONDS</li> <li>PROPRIETARY SETTLEMENT SYSTEMS SUCH AS SILTTRUSTER, AND/OR OTHER SIMILAR/EQUIVALENT OR APPROPRIATE SYSTEMS</li> <li>SILT DEWATERING BAGS</li> </ol>
<b>OUTFALL CONTROLS:</b>	<ol style="list-style-type: none"> <li>LEVEL SPREADERS</li> <li>BUFFERS/SWALES</li> <li>VEGETATION FILTERS</li> <li>SILT DEWATERING BAGS</li> <li>FLOW LIMITERS AND WEIRS</li> </ol>

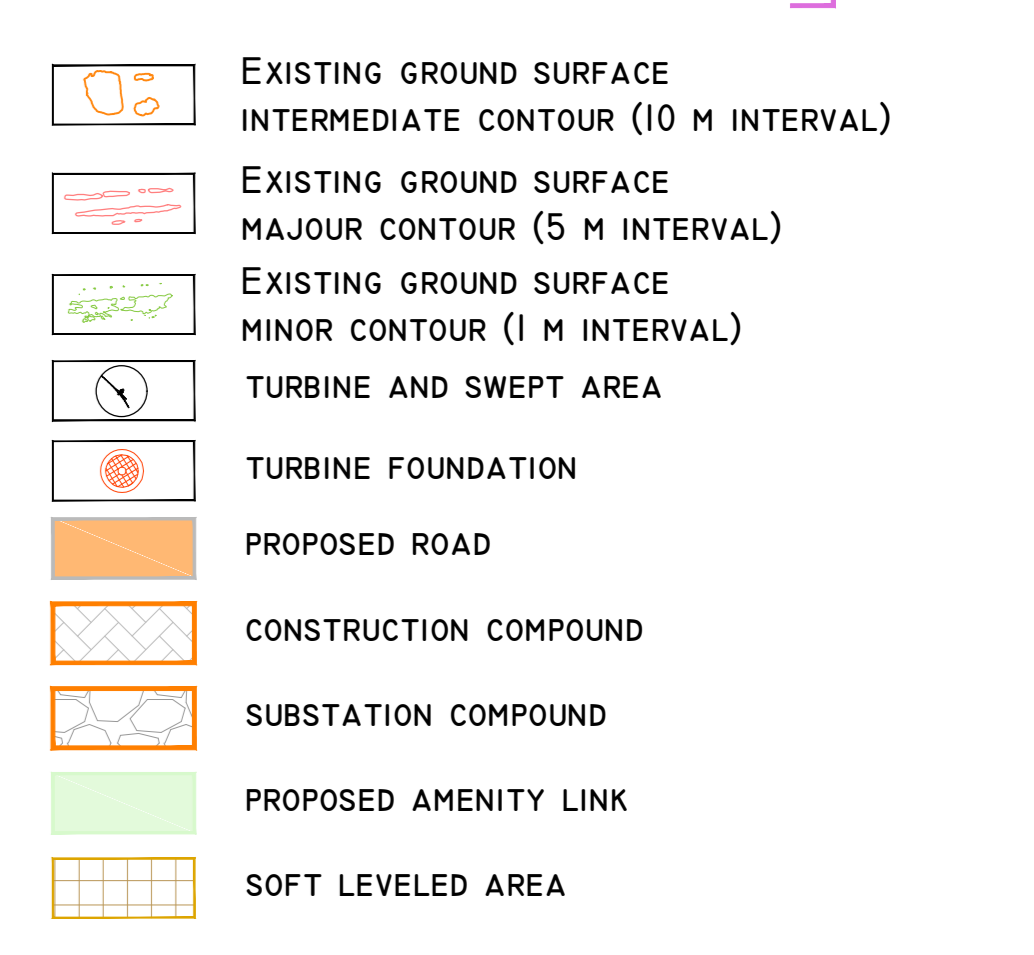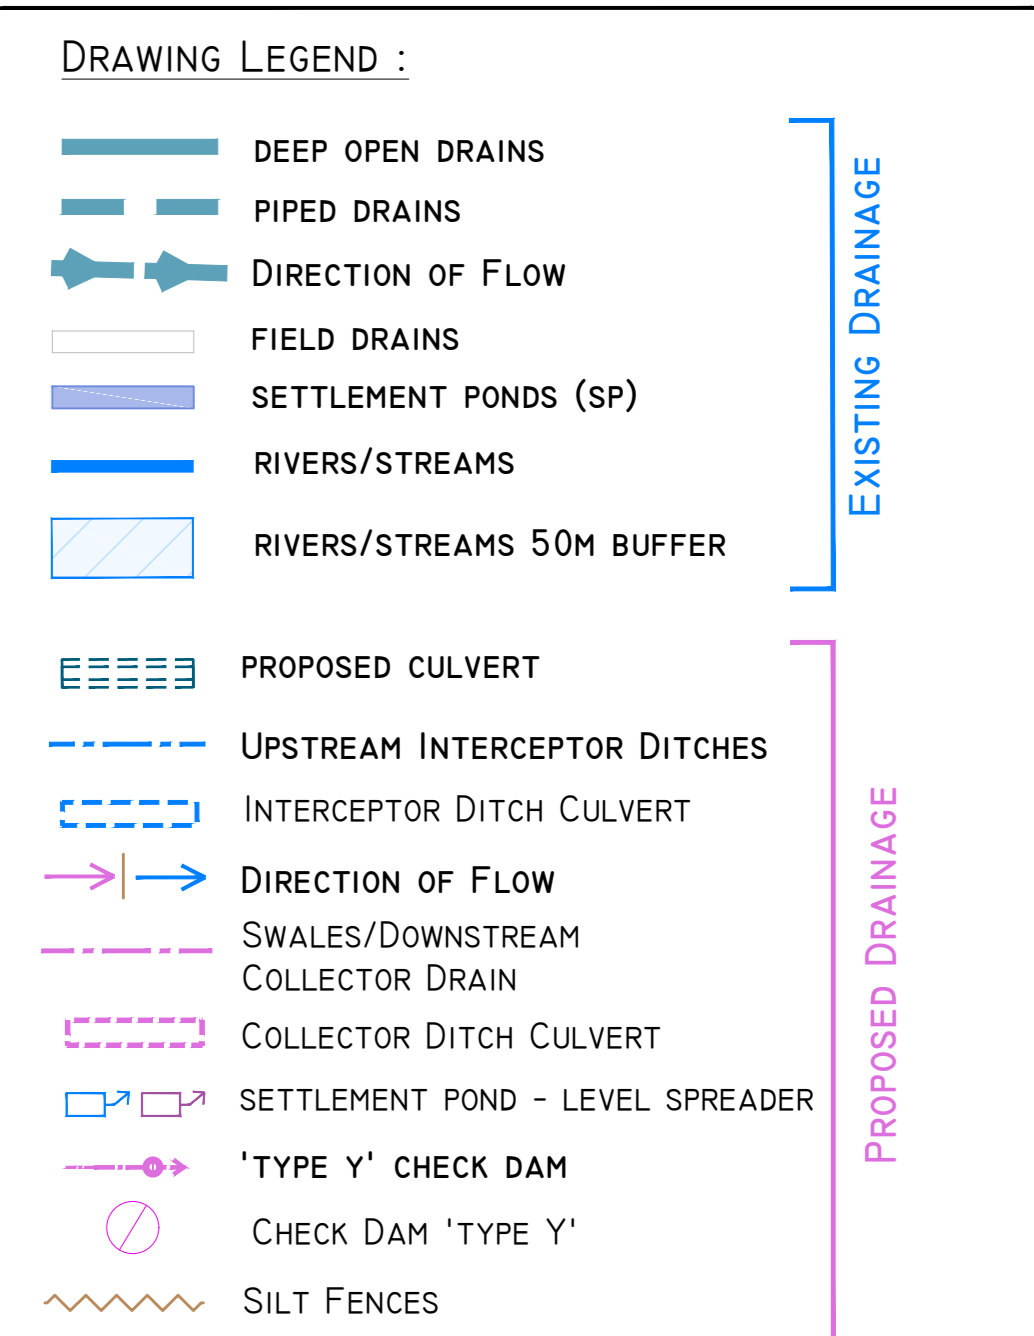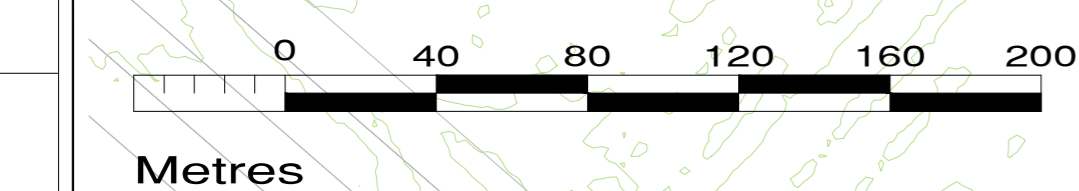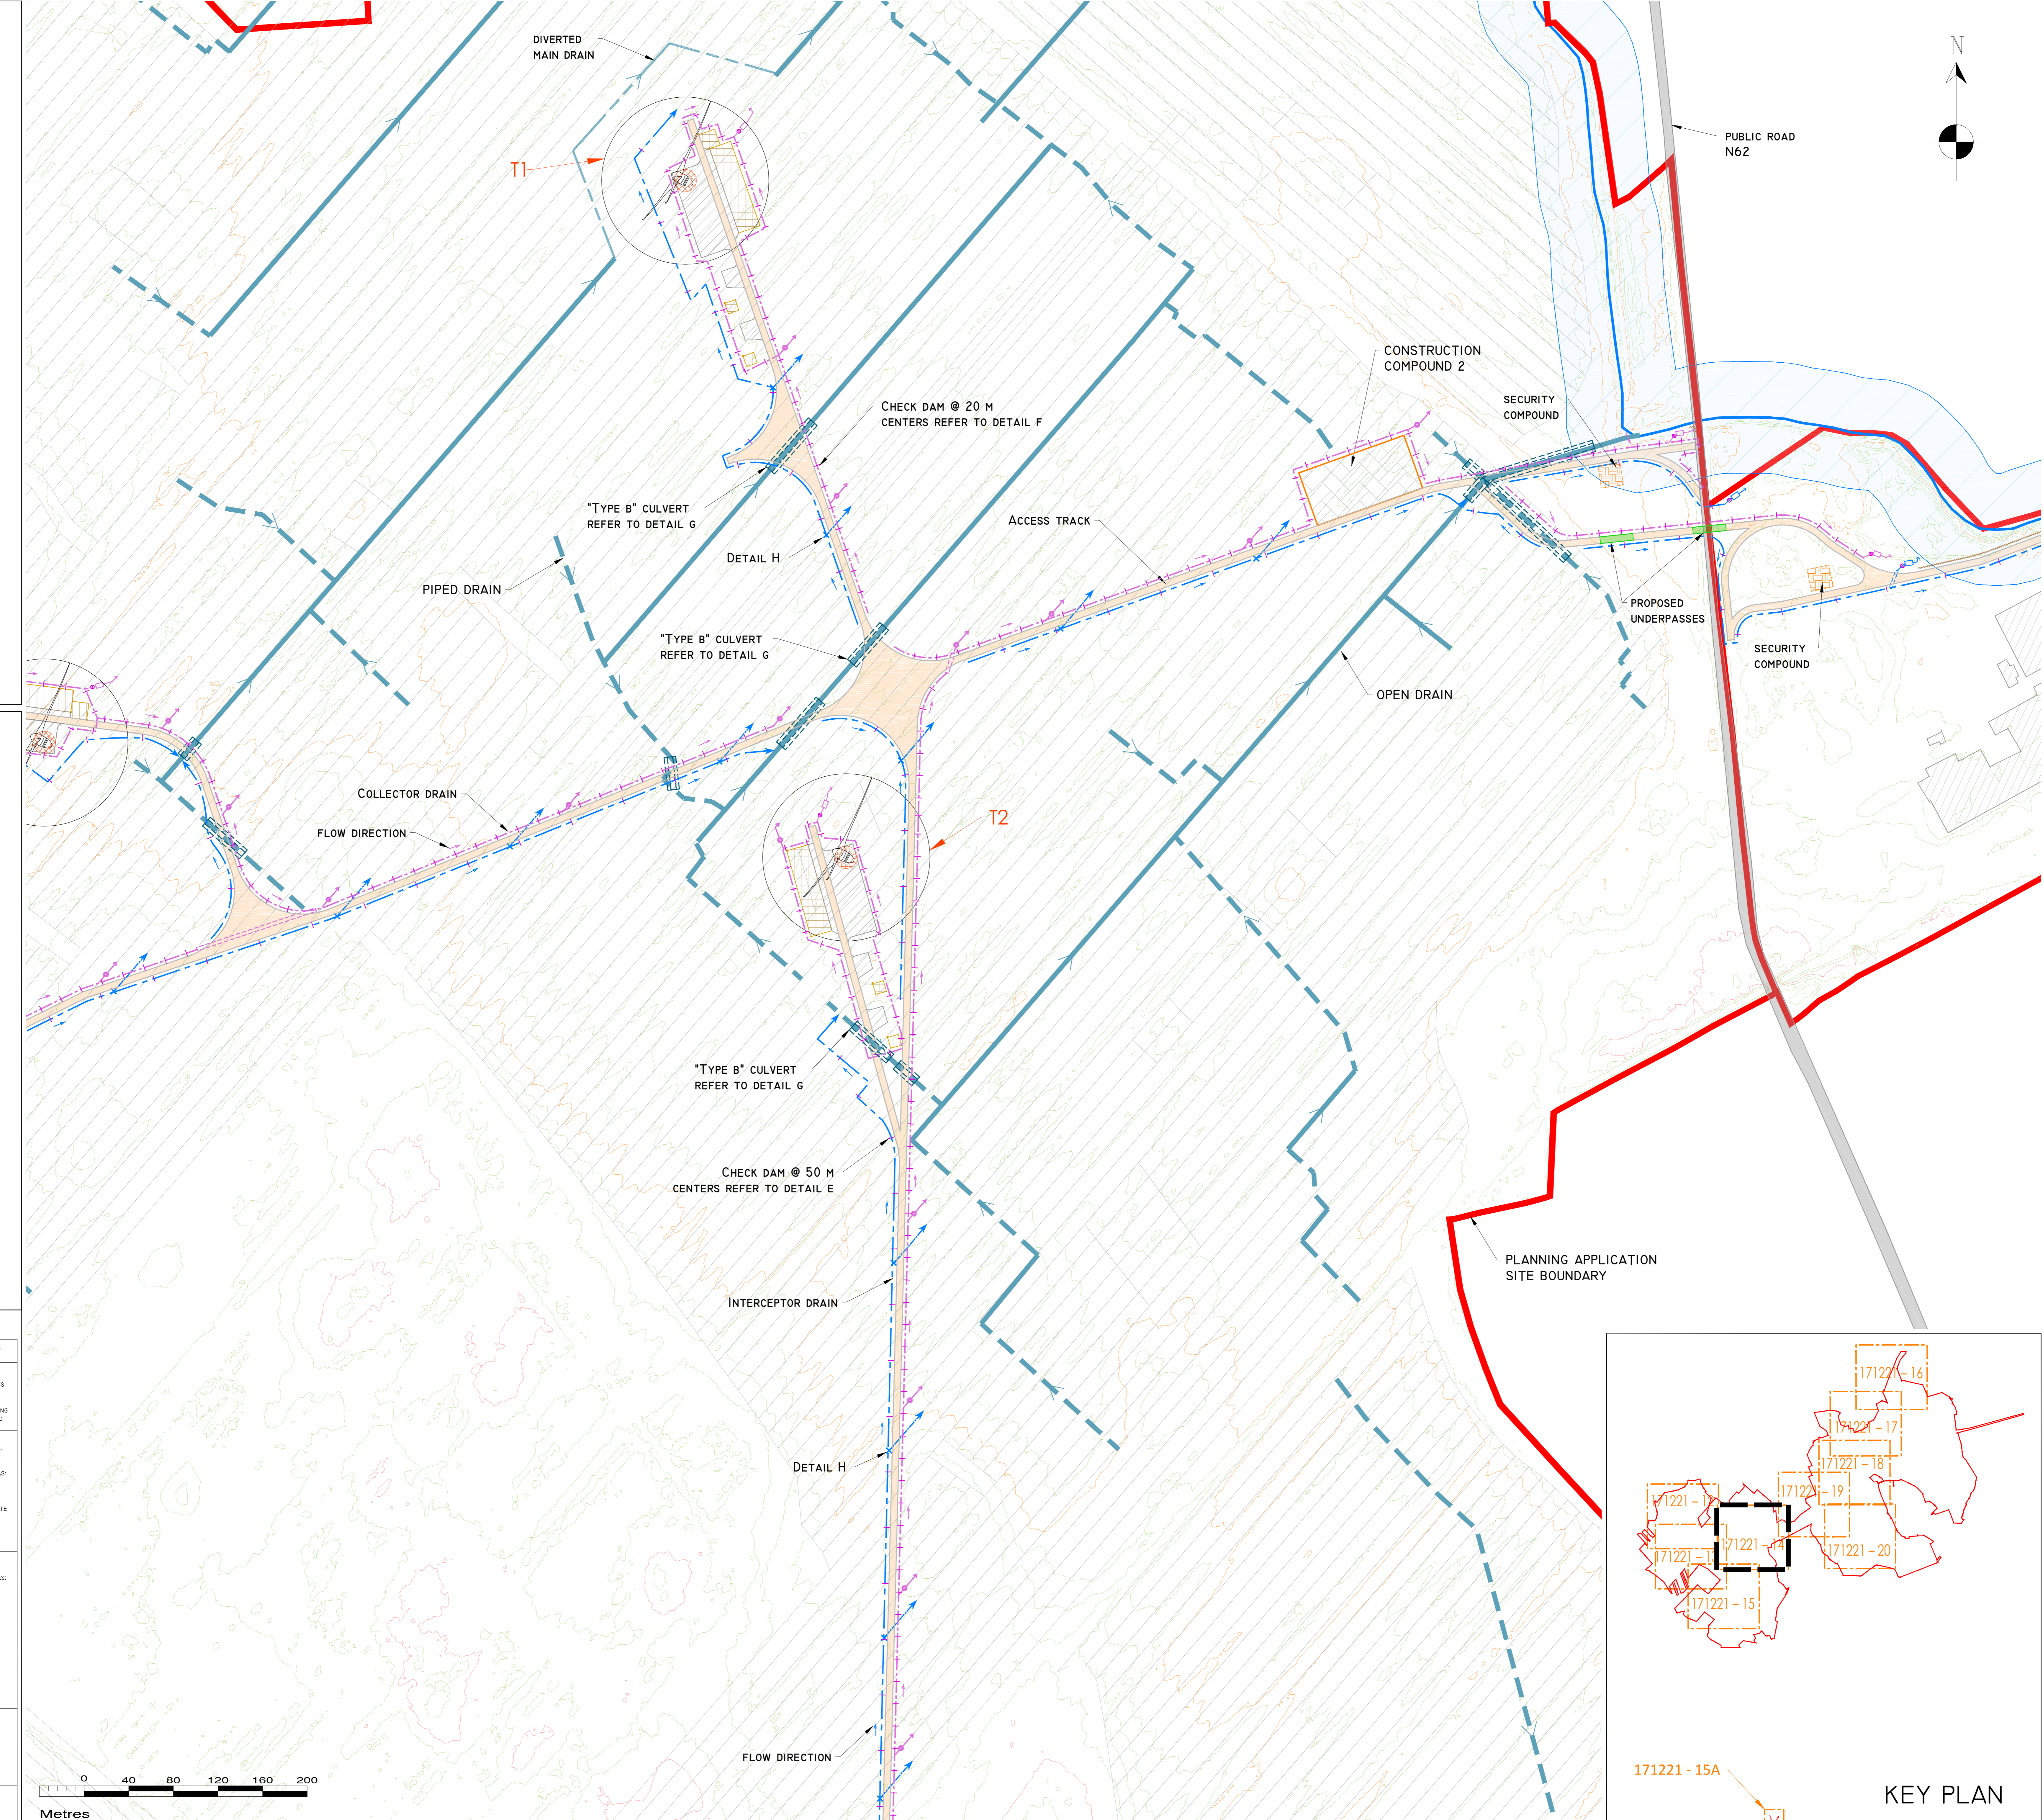

**DRAWING NOTES:**

- DRAWINGS ISSUED ARE FOR PLANNING APPLICATION PURPOSES ONLY.
- COPYRIGHT, ALL RIGHTS RESERVED. NO PART HERE WITH MAY BE COPIED OR REPRODUCED PARTIALLY OR WHOLLY IN ANY FORM WHATSOEVER WITHOUT THE PRIOR NOTICE OF THE COPYRIGHT OWNER HYDRO-ENVIRONMENTAL SERVICES.
- DO NOT SCALE OFF THIS DRAWING. FIGURED METRIC DIMENSIONS ONLY SHOULD BE TAKEN OFF THIS DRAWING.
- ALL DIMENSIONS ARE IN METRES.

Ordnance Survey Ireland Licence No. EN 0044720  
© Ordnance Survey Ireland/Government of Ireland

Date	Description	Chkd	Signed

**HYDRO ENVIRONMENTAL SERVICES**

22 Lower Main St  
Dungarvan  
Co. Waterford  
Ireland

tel: +353 (0) 58-44122  
tel: +353 (0) 58-44244  
email: info@hydroenvironmental.ie  
web: www.hydroenvironmental.ie

Client: **BORD NA MONA POWERGEN LTD**

Job: **DERRINLOUGH WF, CO. OFFALY**

Title: **PROPOSED DRAINAGE LAYOUT**

Figure No: **171221 - 14**

Drawing No: P1463-0-0220-A0-171221-14-00A

Sheet Size: A0 Project No.: P1463-0  
Scale: 1:2,000 (A0) Drawn By: MG / GD  
Date: 14/02/2020 Checked By: MG

