

05 February 2020

An Bord Pleanála,
64 Marlborough Street,
Dublin 1.

Re: Planning Application by Bord na Móna Powergen Ltd. for the Derrinlough Wind Farm development consisting of 21 No. wind turbines and all associated infrastructure within the listed townlands at Derrinlough in the County of Offaly.

Dear Sir/Madam,

We, Bord na Móna Energy Ltd. of Main Street, Newbridge, County Kildare, hereby confirm that we are the freehold and beneficial owners of the lands delineated by the red line on the Map (Drawing No. BNM-PG-NB-04-13) attached hereto and where registered or pending registration being all of /part of:

Folio: OY25235F, OY30203F, OY26053F, OY28097F, OY8610, OY26055F, OY18096, OY26056F, OY26047F, OY23918F, OY4020F, OY24678F, OY6320F, OY26883F, OY22642F, OY4920, OY4901, OY4900, OY24769F, OY25588F, OY24679F, OY25317F, OY30318F, OY23345F, OY30168F, OY3037F, OY30314F, OY30315F, OY30300F, OY30308F, OY26322F, OY24676F, OY25497F, OY26303F.


And the lands the subject of Dealing Numbers:

D2019LR008087A, D2019LR060535B, D2019LR008311M, D2019LR019310W, D2019LR187725G, D2019LR008097C, D2019LR041746E, D2019LR019176M, D2019LR056051G, D2019LR094024T, D2019LR148638U, D2019LR008124K, D2019LR008171U, D2019LR041574C, D2019LR018099M.

All of the foregoing lands contained within the townlands of, Balliver, Broughal, Carrick (Garrycastle by), Clongawny More, Cloonacullina, Clooneen, Coolreagh or Cloghanhill, Cortullagh or Grove, Crancreagh, Dernaflanny, Derrinlough, Derryad (Eglisk by), Derrymullin and Loughderry, Drinagh, Galros East, Galros West, Guernal, Kilcamin, Lumcloon, Mullaghakaraun Bog, Stonestown, and Timolin.


We provide herewith our consent to Bord na Móna Powergen Ltd. to include our lands as described above in a planning application pursuant to Section 37E of the Planning and Development Act, 2000 (as amended) for Derrinlough Wind Farm "the proposed development" within the listed townlands at Derrinlough, County Offaly.

Signed,

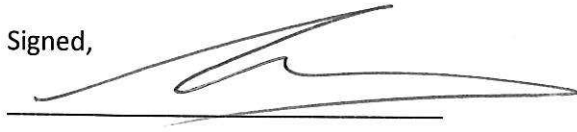

Name (Block Letters),

ANNA-MARIE CURREY
COMPANY SECRETARY

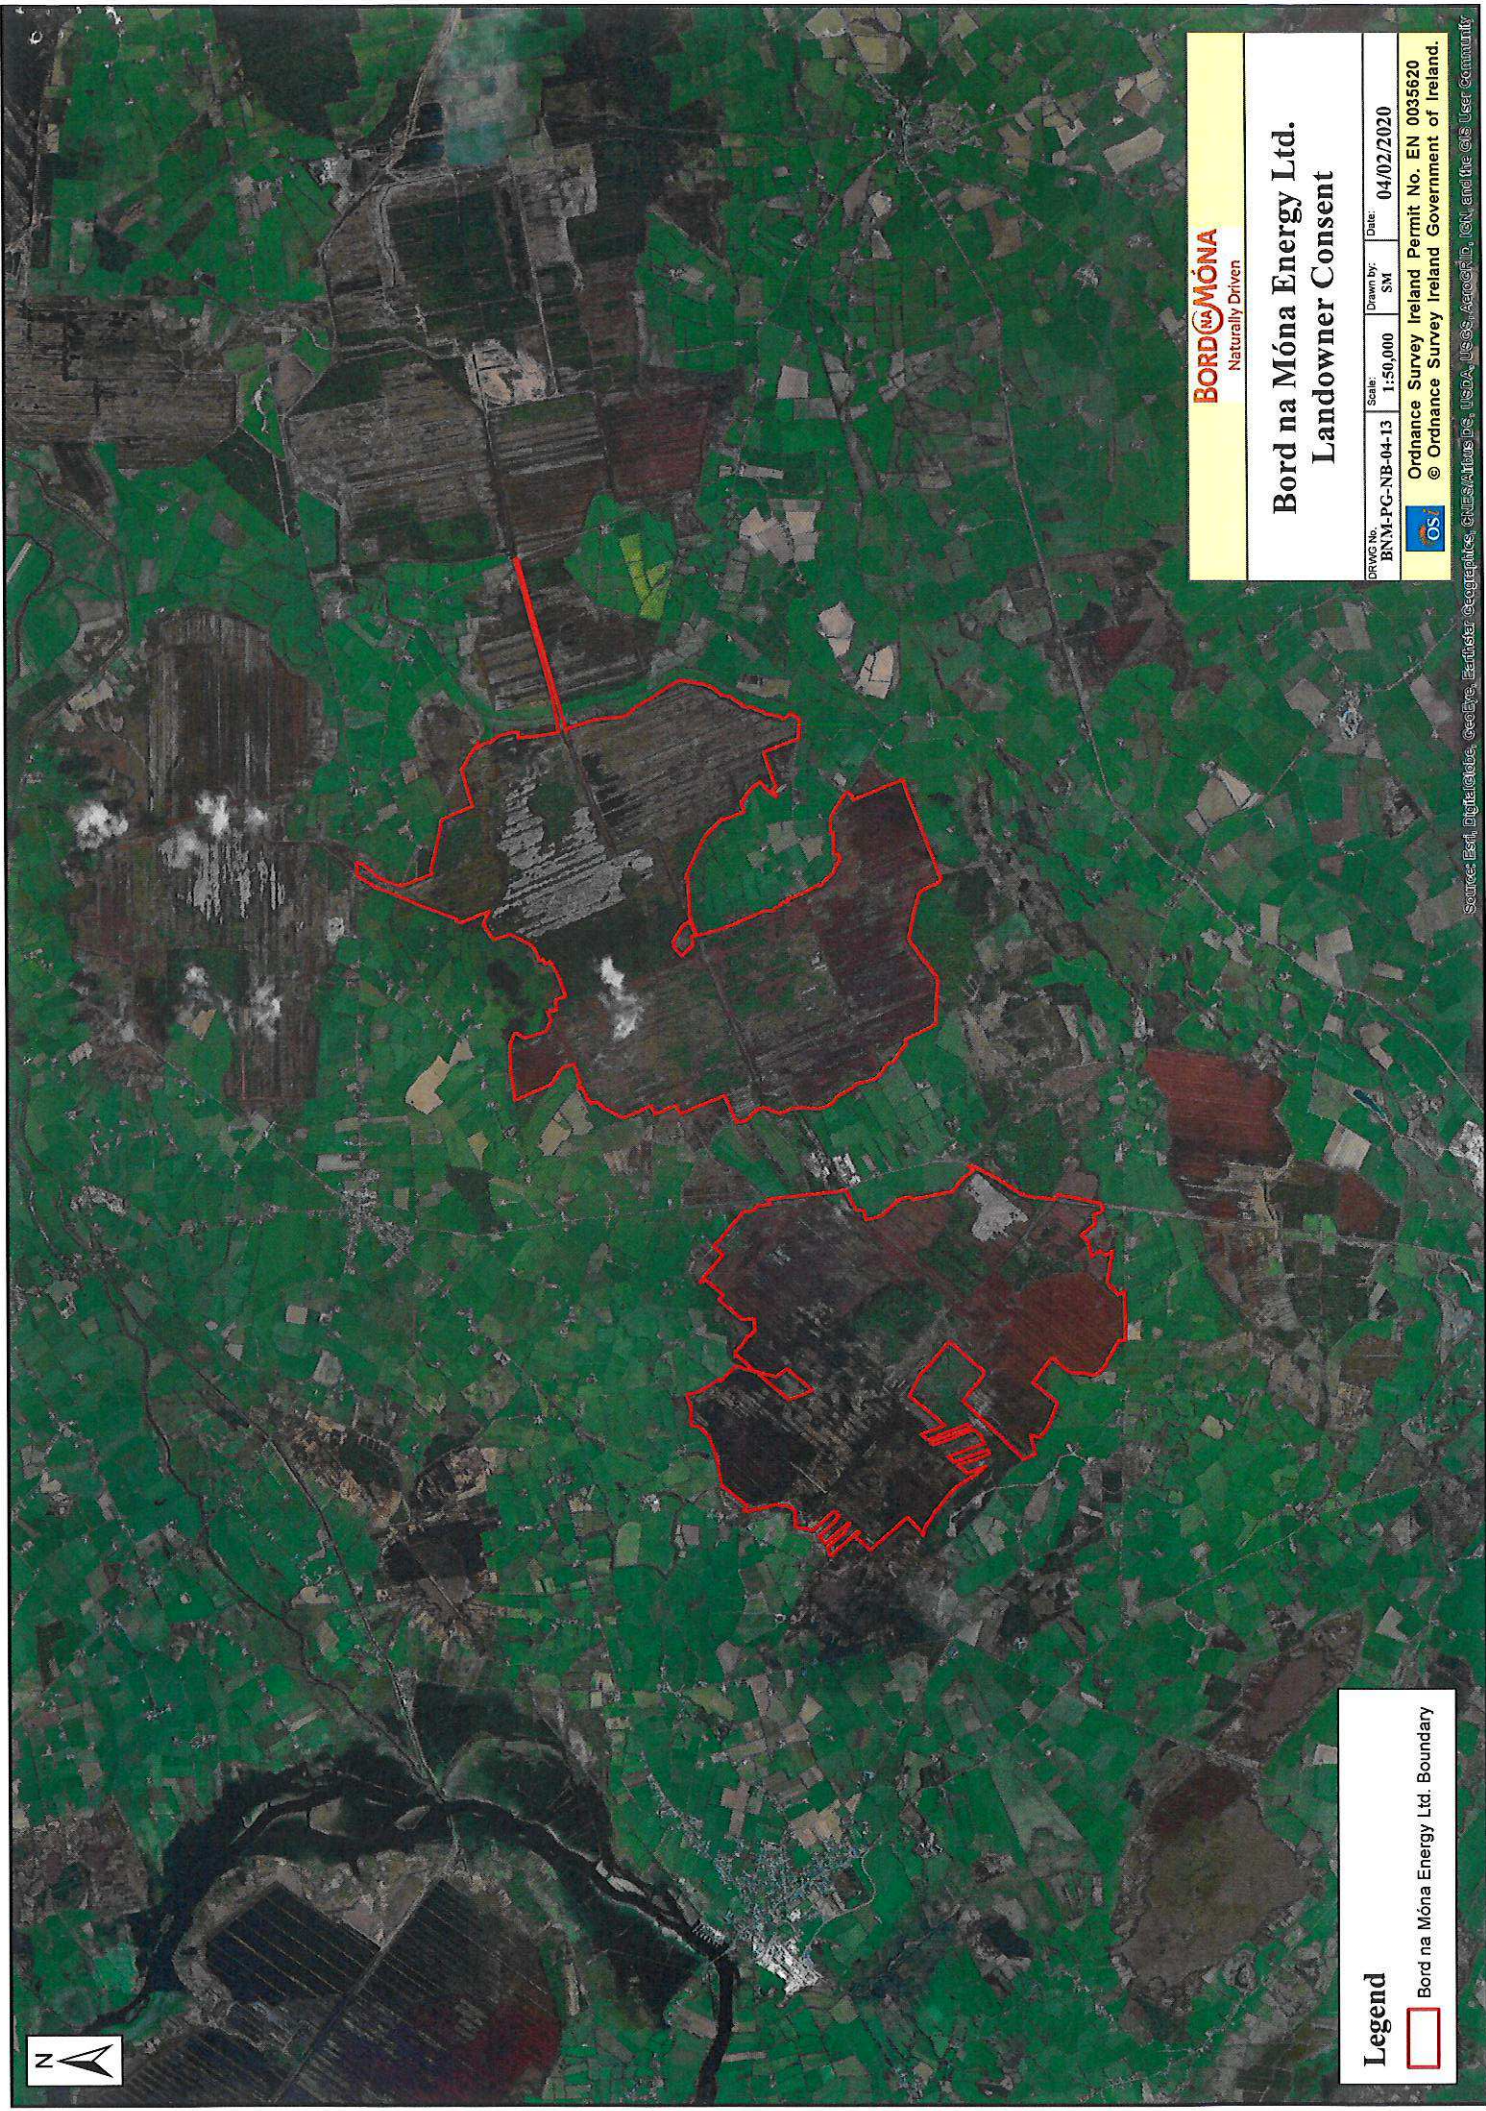


Legend

 Bord na Móna Energy Ltd. Boundary



Bord na Móna Energy Ltd.
Landowner Consent

Drawn No. BNM-PG-NB-04-13	Scale 1:50,000	Drawn by SM	Date 04/02/2020
 Ordnance Survey Ireland Permit No. EN 0035620 © Ordnance Survey Ireland Government of Ireland.			

Source: Esri, DigitalGlobe, GeoEye, Earthstar (Earthstar), IGN, USGS, AeroGRID, IGN, and the GIS User Community

05 February 2020

An Bord Pleanála,
64 Marlborough Street,
Dublin 1.

Re: Planning Application by Bord na Móna Powergen Ltd. for the Derrinlough Wind Farm development consisting of 21 No. wind turbines and all associated infrastructure within the listed townlands at Derrinlough in the County of Offaly.

Dear Sir/Madam,


We, Bord na Móna Fuels Ltd. of Main Street, Newbridge, County Kildare, hereby confirm that we are the freehold and beneficial owners of the lands delineated by the red line on the Map (Drawing No. BNM-PG-NB-04-14) being all of / part of:

- Folio OY8610 (Plan No. 1A); and
- Folio OY1277F.

All of the foregoing lands contained within the townland of Derrinlough.

We provide herewith our consent to Bord na Móna Powergen Ltd. to include our lands as described above in a planning application pursuant to Section 37E of the Planning and Development Act, 2000 (as amended) for Derrinlough Wind Farm "the proposed development" within the listed townland at Derrinlough, County Offaly.

Signed,

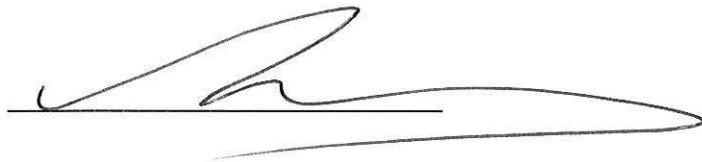


Name (Block Letters),

Ama-Maire Corry
Company Secretary



Legend

 Bord na Móna Fuels Ltd. Boundary



**Bord na Móna Fuels Ltd.
Landowner Consent**

Drawn by: SM	Date: 04/02/2020
Scale: 1:10,000	
Ordnance Survey Ireland Permit No. EN 0035620	
© Ordnance Survey Ireland Government of Ireland.	

Mrs Mary McHugh,
Ballindown,
Birr,
Co. Offaly

Strategic Infrastructure Development Section,
An Bord Pleanála,
64 Marlborough Street,
Dublin 1.

RE: Bord na Móna Powergen Limited
Planning Application re Wind Farm situated at Derrinlough, Co. Offaly

Dear Sir / Madam,

I Mary McHugh of Ballindown, Birr, Co. Offaly hereby confirm that I am the freehold owner of the lands edged red on the attached map contained in Folio OY10371.

I provide herewith my written consent to Bord na Móna Powergen Limited to include our lands as described above in a planning application pursuant to section 37E of the Planning and Development Act, 2000 (as amended) for a wind farm development consisting of 21 No. wind turbines, and all associated infrastructure at Derrinlough and other adjacent townlands in the County of Offaly.

Yours sincerely,



Mary McHugh

Date: 8 /01/2020