
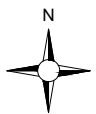


- Project Design Drawing Notes**
1. Drawings issued are for planning application purposes only.
 2. Drawings not to be used for construction/contract conditions.
 3. Copyright, all rights reserved. No part hereof may be copied or reproduced partially or wholly in any form whatsoever without the prior notice of the copyright owner McCarthy Keville O'Sullivan.
 4. Do not scale off this drawing. Figured metric dimensions only should be taken off this drawing.
 5. All contractors, whether main or sub-contractors, must visit the site and are responsible for taking and checking any and all dimensions and levels that relate to the works.
 6. The use of or reliance upon this drawing shall be deemed to be acceptance of these conditions of use unless otherwise agreed in writing, such written agreement to be sought from and issued by the copyright holder to the use or reliance upon this drawing.
 7. Layout plans show typical Turbine rotor diameter as per turbine drawing.
 8. Final levels may vary depending on local ground conditions.

- Drawing Legend**
- Planning Application Boundary
 - Landowners Boundary
 - X Site Notice

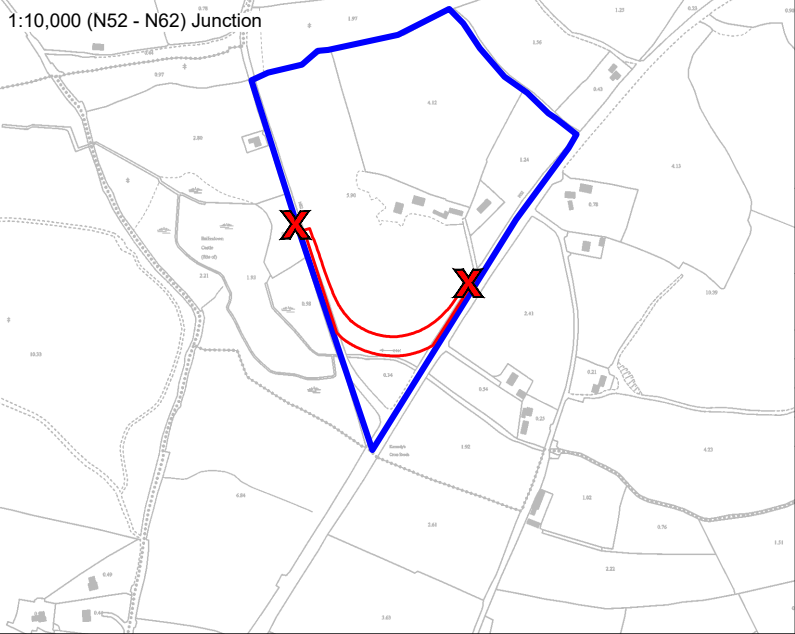


Ordnance Survey Ireland Licence No. AR0021820© Ordnance Survey Ireland/Government of Ireland

Site Location Map

PROJECT TITLE:
Derrinlough Wind Farm, Co. Offaly

DRAWING BY: Joseph O'Brien	CHECKED BY: Eoin McCarthy
PROJECT NO: 171221	DRAWING NO: 171221 - 02
SCALE: 1:50,000 @ A3	DATE: 19.02.2020


MKO
 Planning and Environmental Consultants
 Tuam Road, Galway
 Ireland, H91 VV64
 +353 (0) 91 735611
 email: info@www.mkofireland.ie
 Website: www.mkofireland.ie