


**Drawing Notes**


1. Layout and arrangements of substation buildings and electrical equipment is shown indicatively and for illustration purposes only as final specifications of buildings and electrical equipment is to be dictated by Eirgrid/ESB networks requirements.

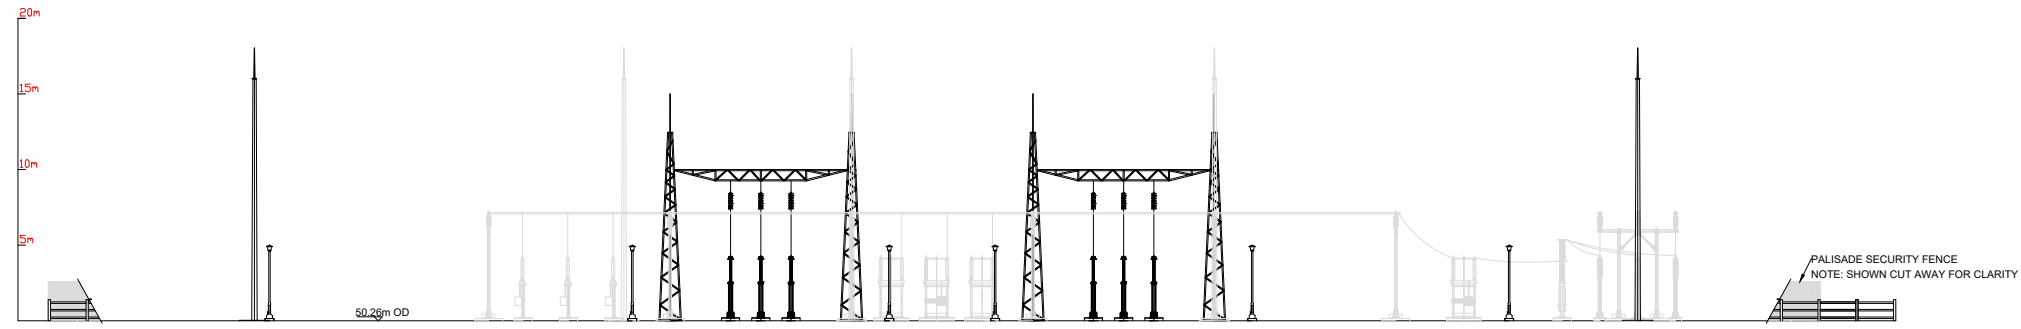


SECTION VIEW A - A



SECTION VIEW B - B

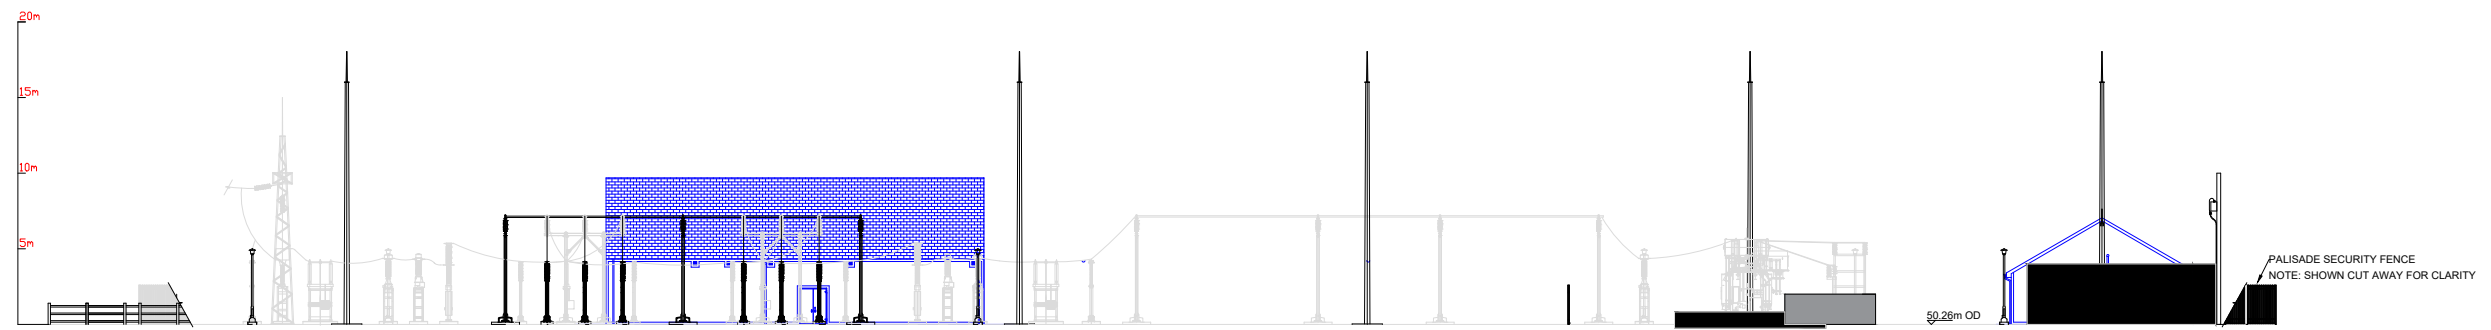

SECTION VIEW C - C

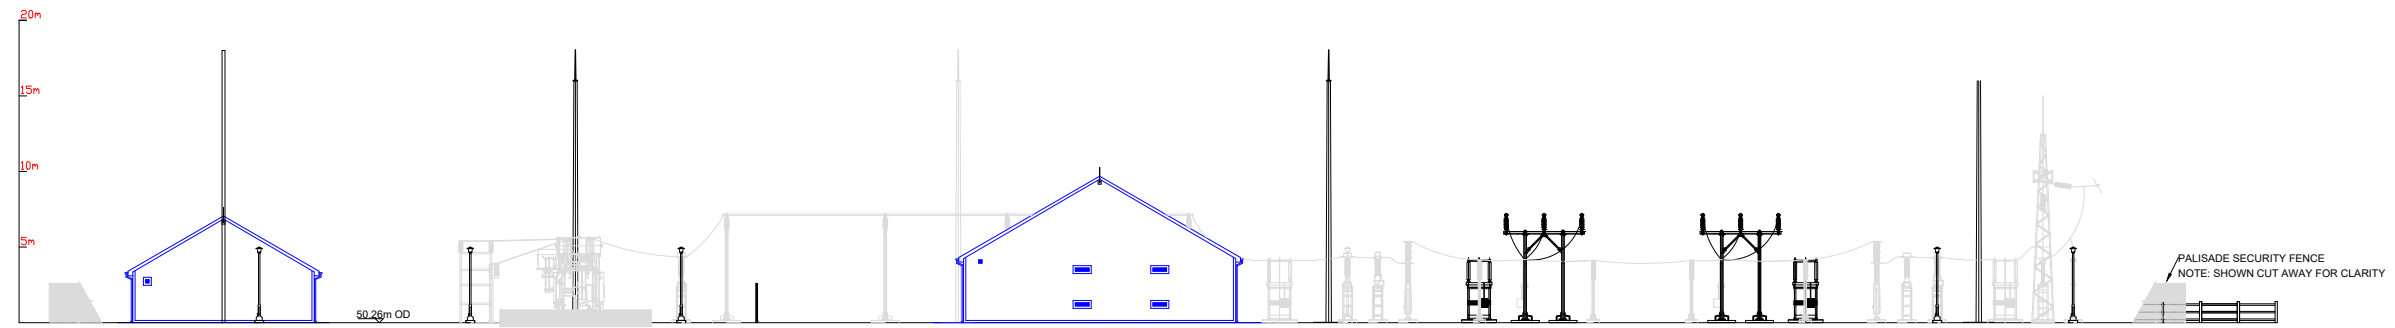

SECTION VIEW D - D

DRAWING TITLE: <b>Substation Sections</b>	
PROJECT TITLE: <b>Derrinlough Wind Farm, Co. Offaly</b>	
DRAWING BY: <b>JMcD</b>	CHECKED BY: <b>NM</b>
PROJECT No.: <b>1712221</b>	DRAWING No.: <b>171221 - 29</b>
SCALE: <b>1:500 @ A3</b>	DATE: <b>19.02.2020</b>