
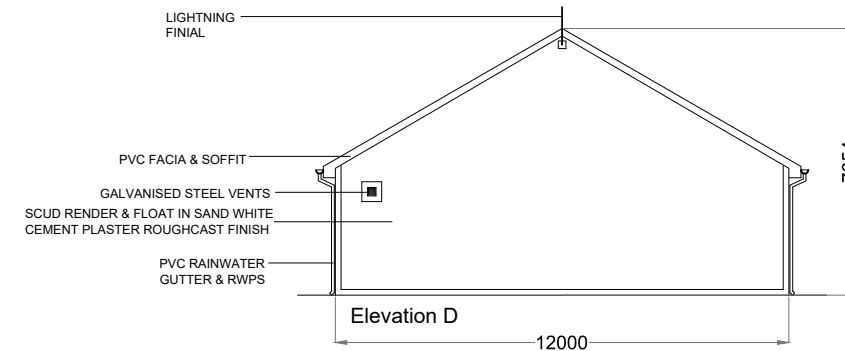
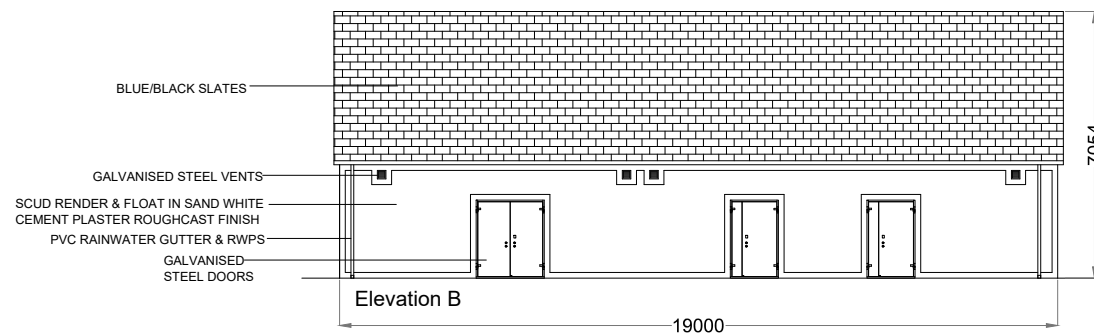
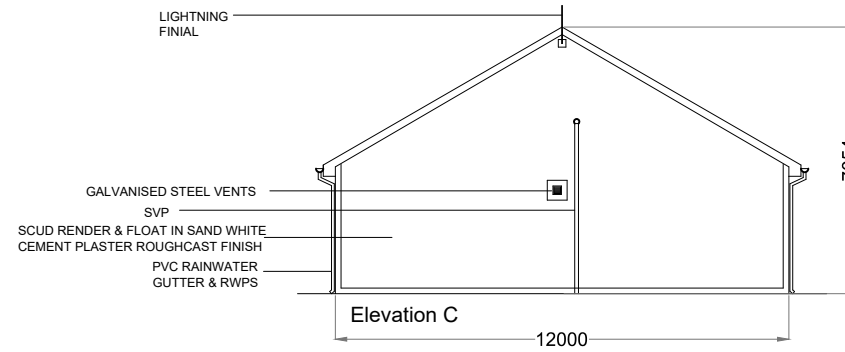
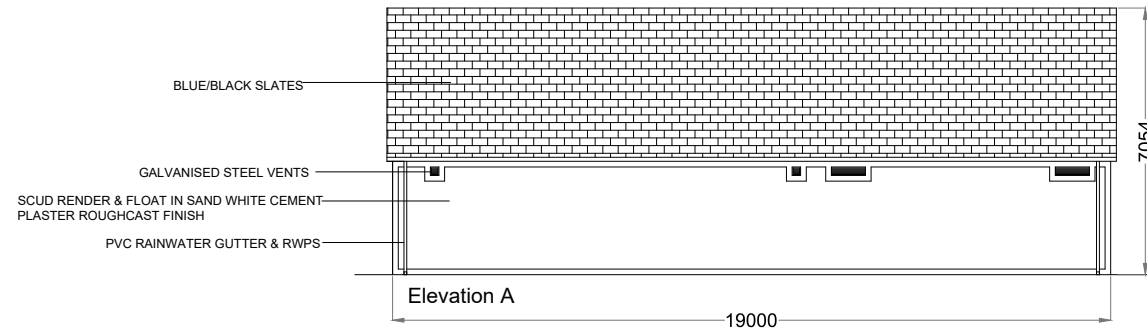


Drawing Notes

1. Layout and arrangements of substation buildings and electrical equipment is shown indicatively and for illustration purposes only as final specifications of buildings and electrical equipment is to be dictated by Eirgrid/ESB networks requirements.

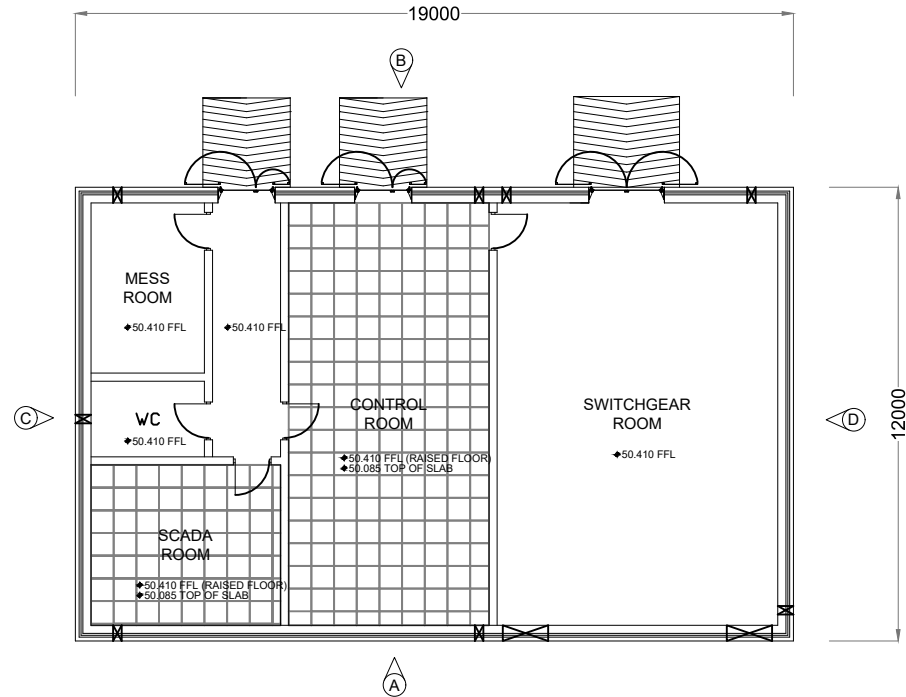

DRAWING TITLE: IPP Control Building	
PROJECT TITLE: Derrinlough Wind Farm, Co. Offaly	
DRAWING BY: JMcD	CHECKED BY: NM
PROJECT No.: 1712221	DRAWING No.: 171221 - 30
SCALE: 1:200 @ A3	DATE: 19.02.2020