
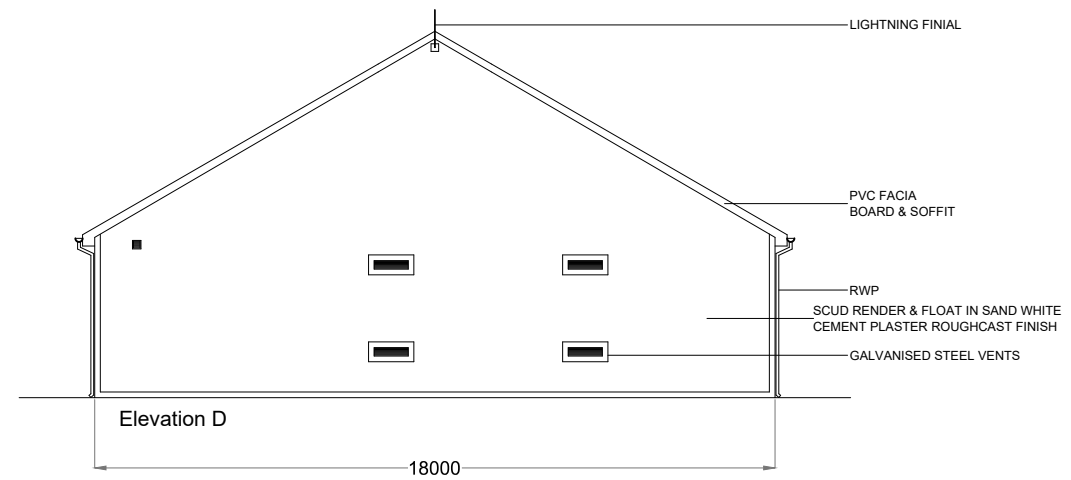
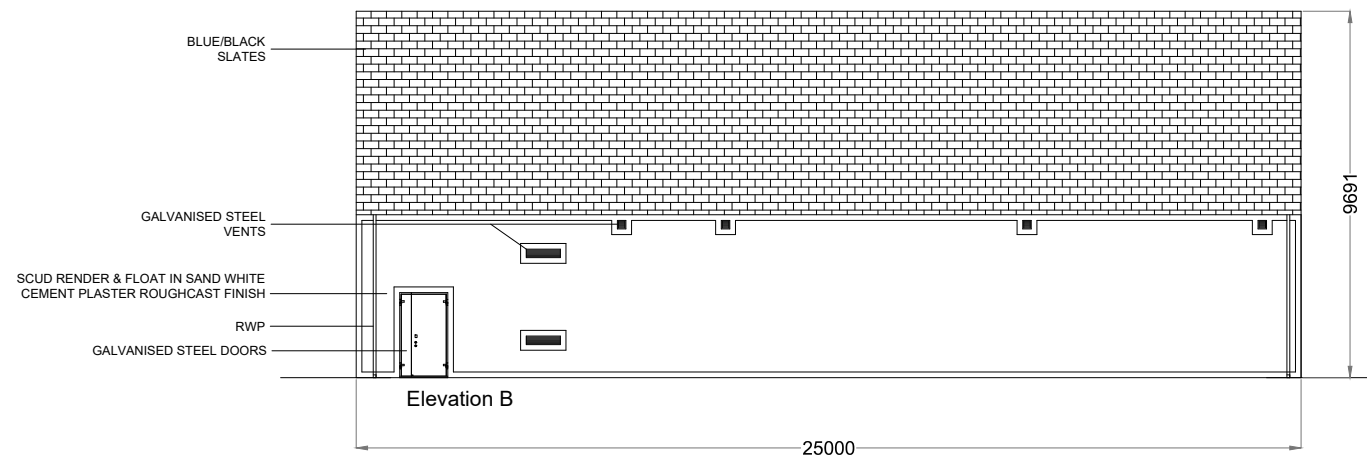
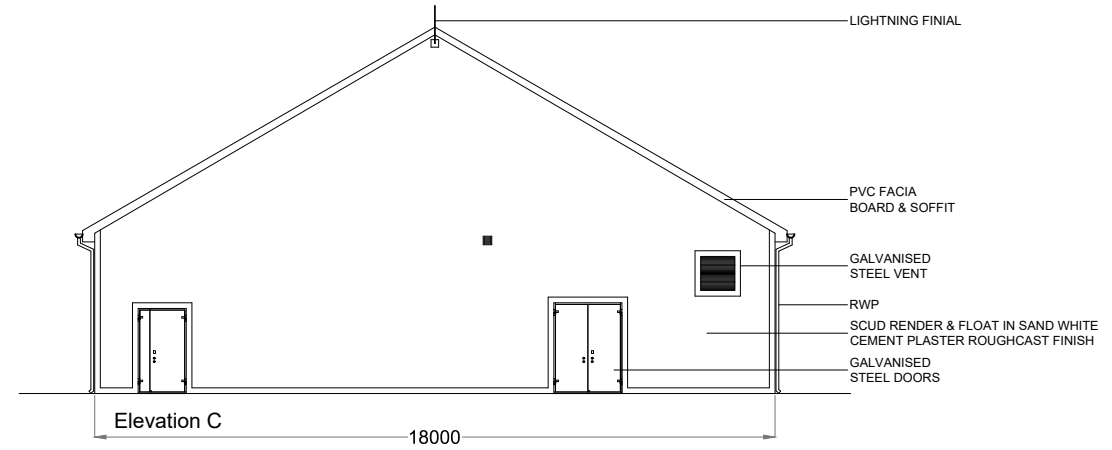
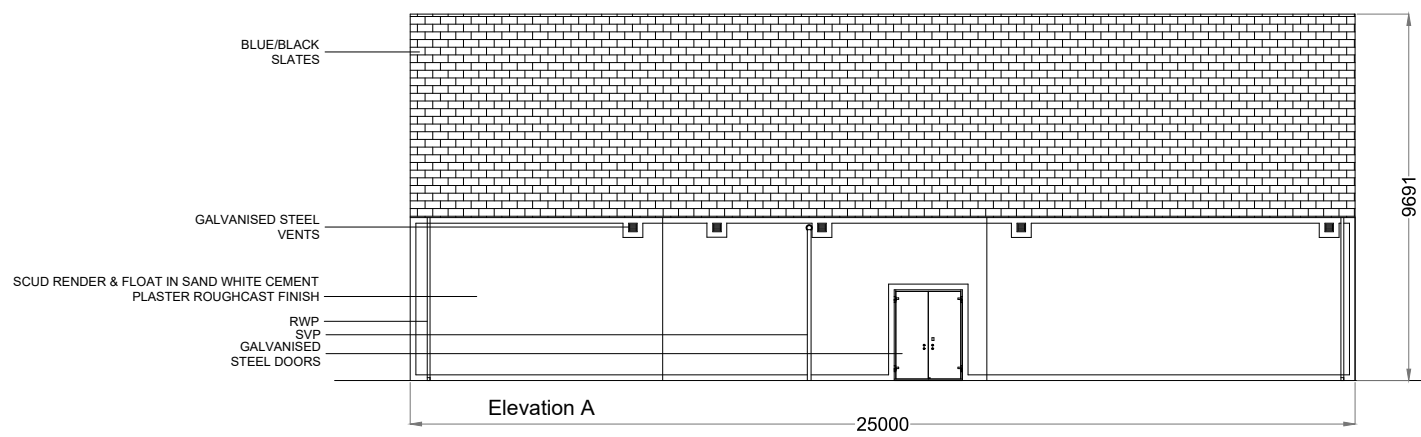


**Drawing Notes**

1. Layout and arrangements of substation buildings and electrical equipment is shown indicatively and for illustration purposes only as final specifications of buildings and electrical equipment is to be dictated by Eirgrid/ESB networks requirements.

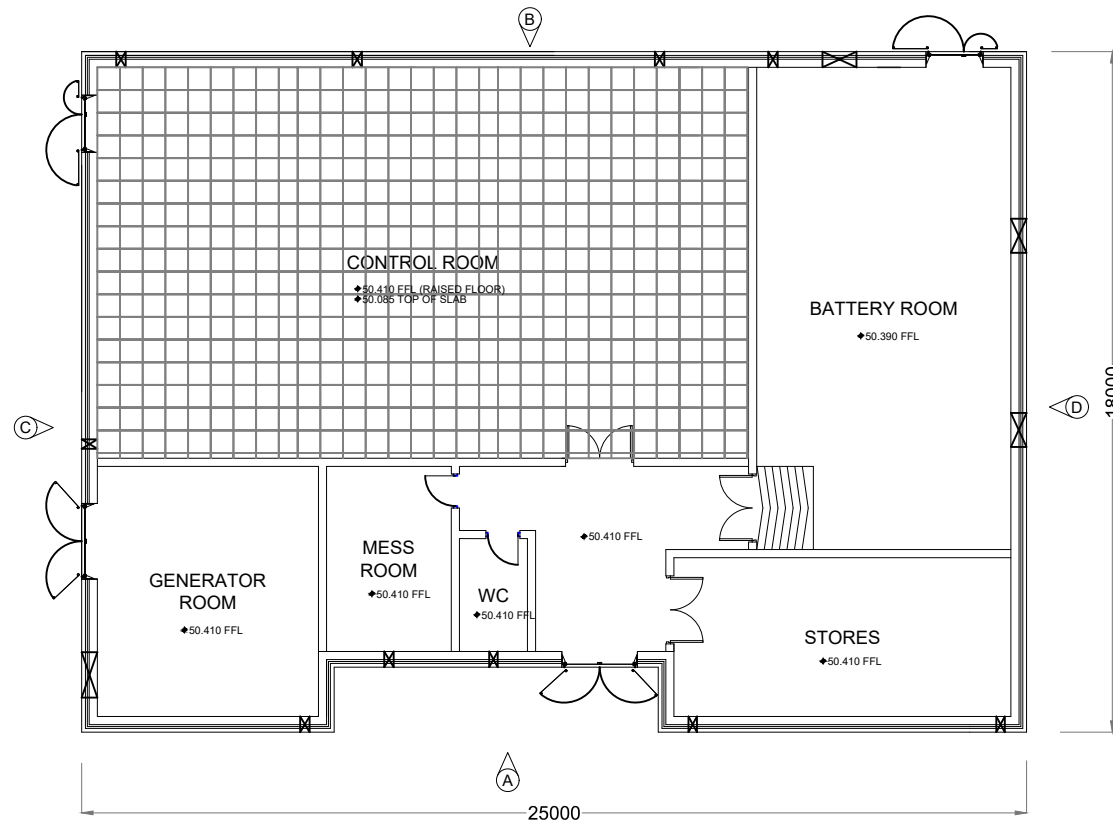

DRAWING TITLE: <b>TSO Control Building</b>	
PROJECT TITLE: <b>Derrinlough Wind Farm, Co. Offaly</b>	
DRAWING BY: <b>JMcD</b>	CHECKED BY: <b>NM</b>
PROJECT No.: <b>1712221</b>	DRAWING No.: <b>171221 - 31</b>
SCALE: <b>1:200 @ A3</b>	DATE: <b>19.02.2020</b>

**BORD NA MÓNA**  
Naturally Driven