




CABLE TRENCH TYPE 1

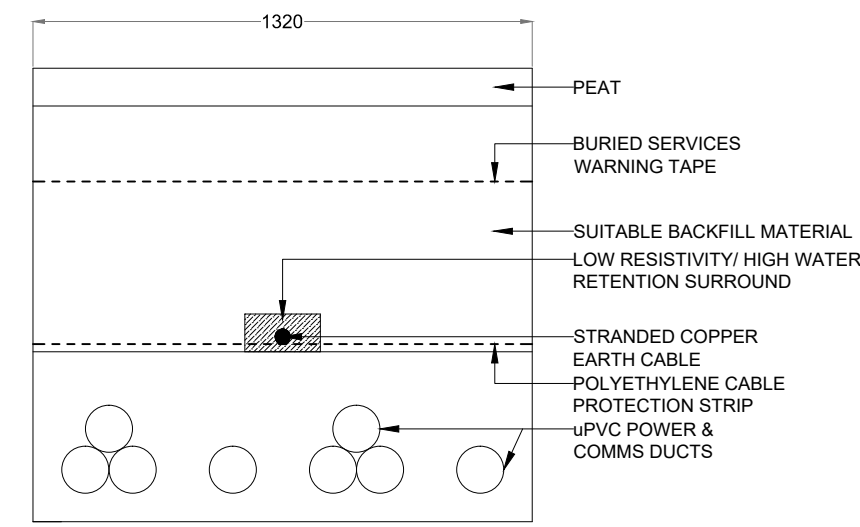


CABLE TRENCH TYPE 2

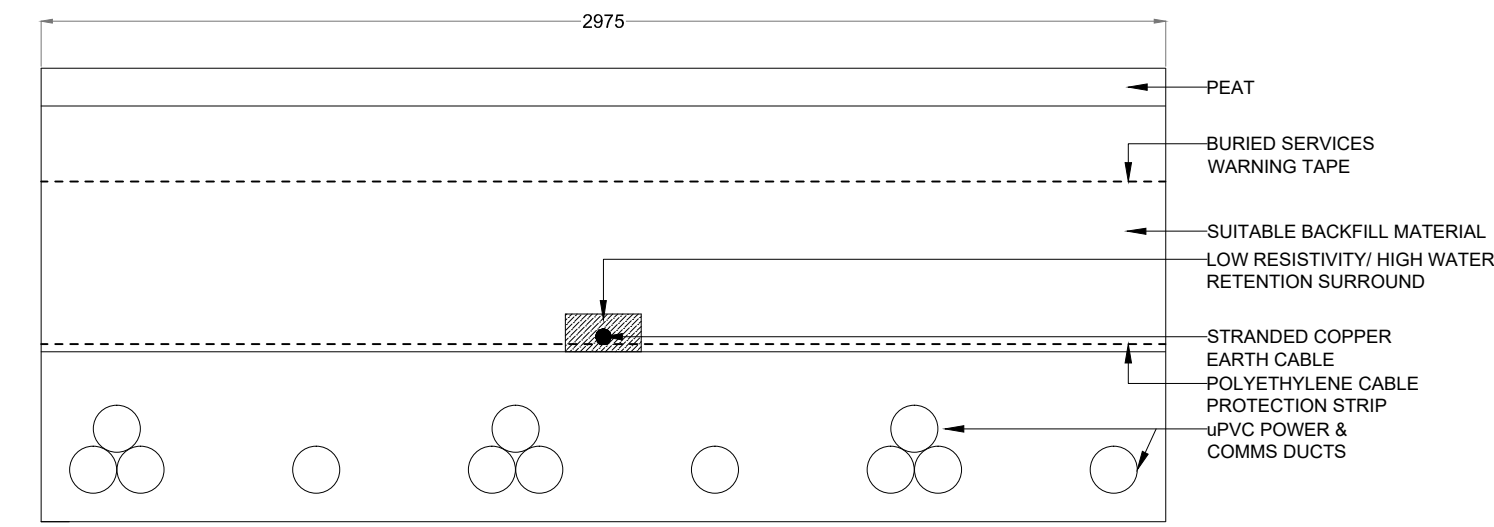


CABLE TRENCH TYPE 3

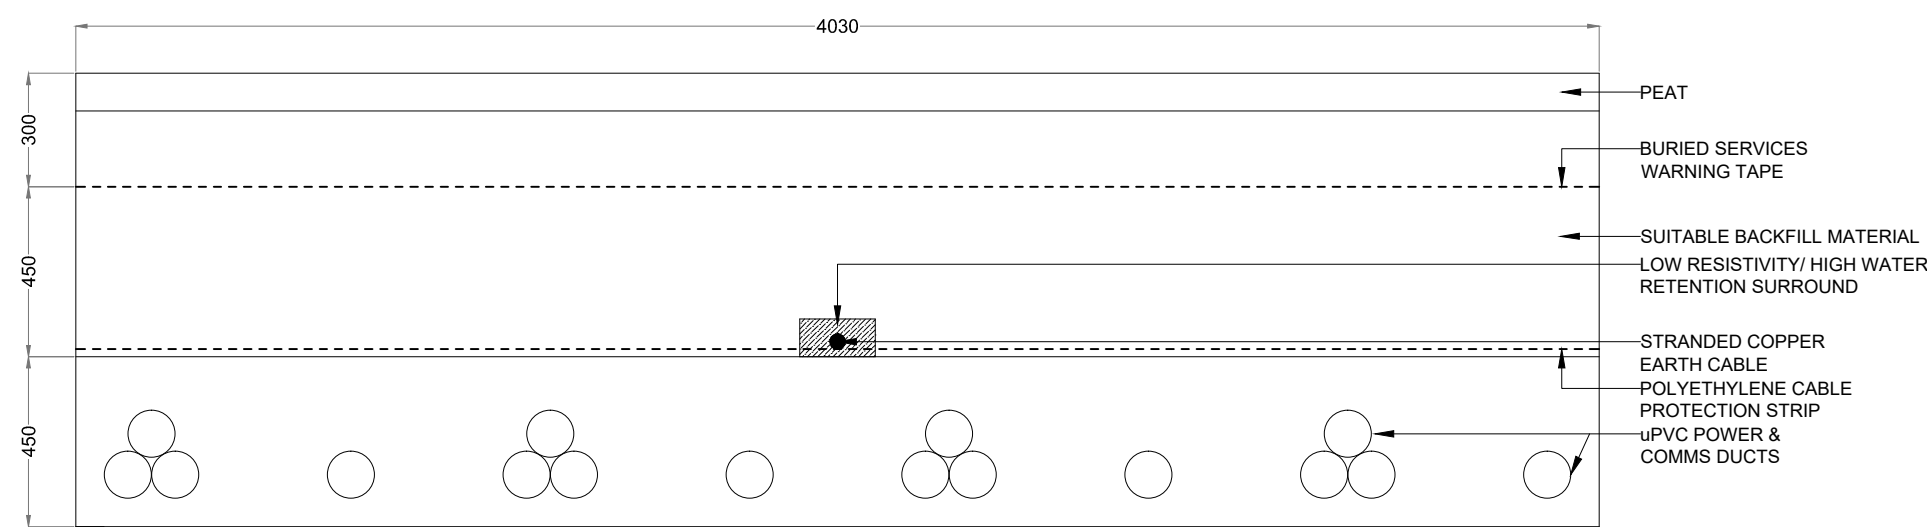


CABLE TRENCH TYPE 4

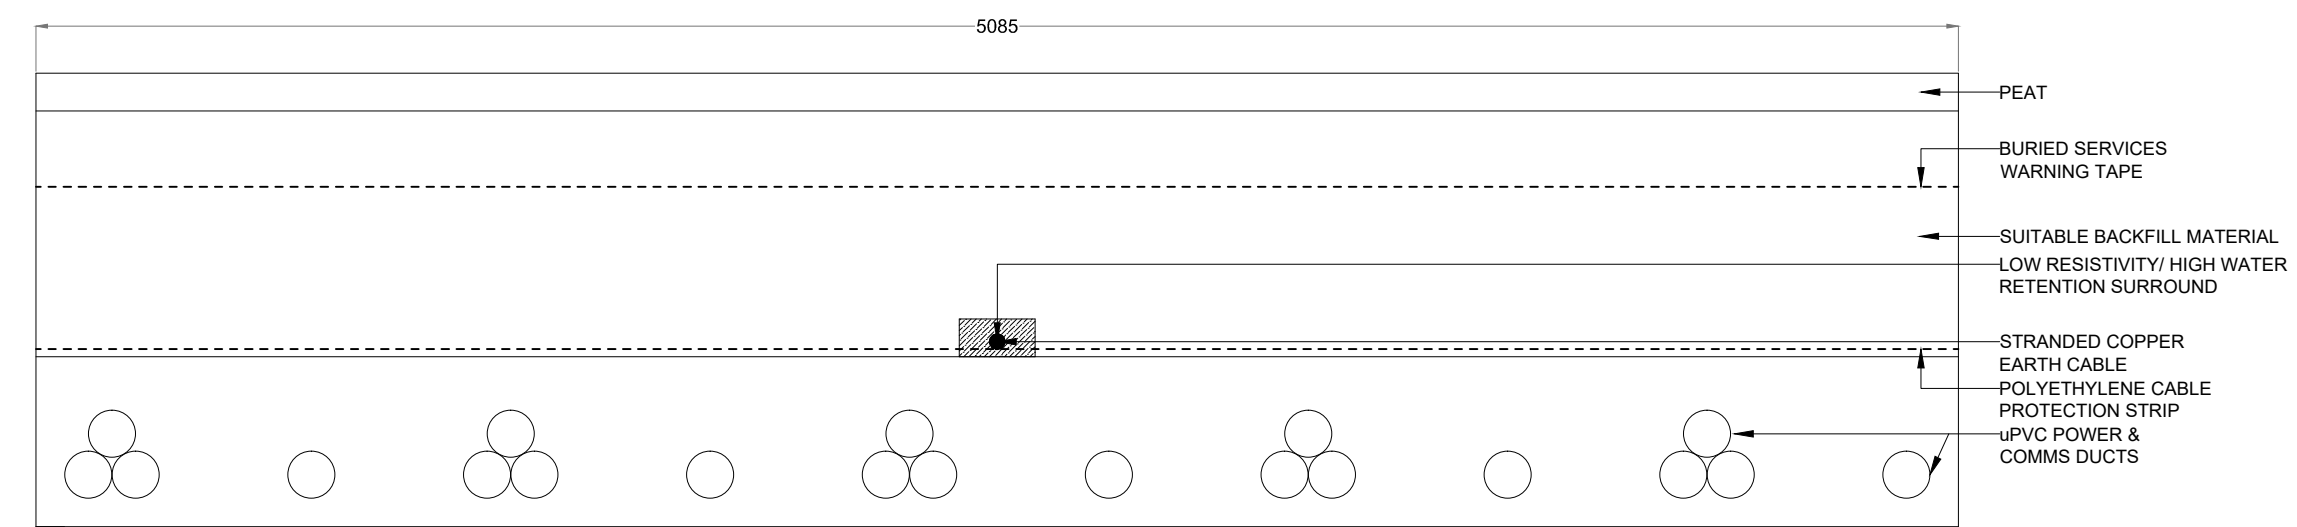

CABLE TRENCH TYPE 5

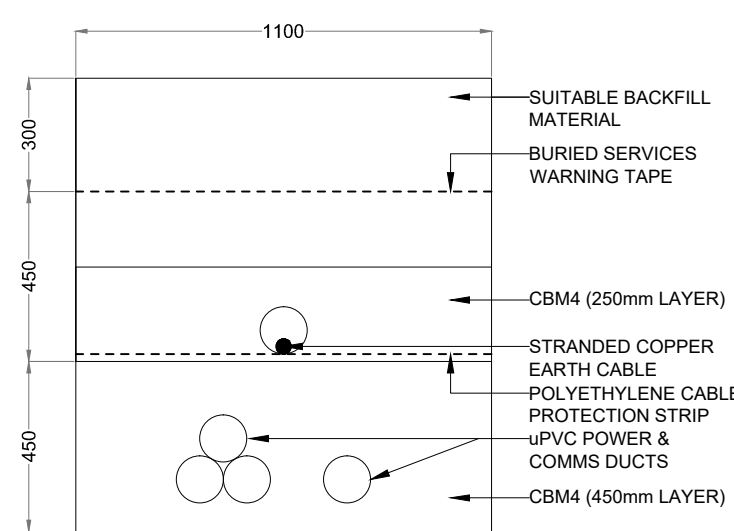

ROAD CROSSING TRENCH DETAIL (TYPICAL)

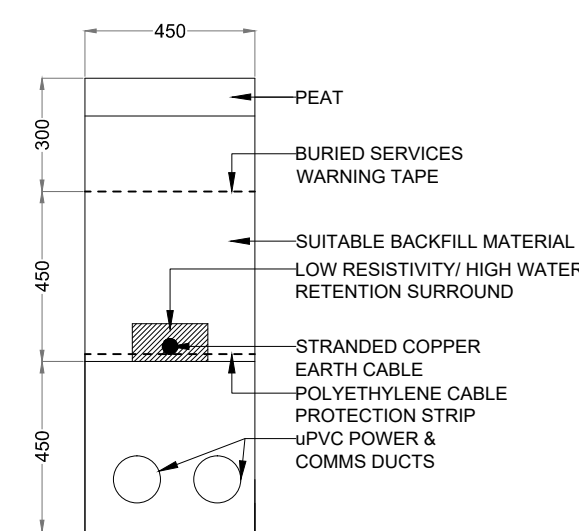

MET MAST TRENCH DETAIL (TYPICAL)

DRAWING TITLE:	
Internal Collector Network Typical Trench Arrangement Detail	
PROJECT TITLE:	
Derrinlough Wind Farm, Co. Offaly	
DRAWING BY:	CHECKED BY:
JMcD	NM
PROJECT No.:	DRAWING No.:
1712221	171221 - 36
SCALE:	DATE:
1:20 @ A1	19.02.2020