






- Project Design Drawing Notes**
1. Drawings issued are for planning application purposes only.
 2. Drawings not to be used for construction/contract conditions.
 3. Copyright, all rights reserved. No part hereof may be copied or reproduced partially or wholly in any form whatsoever without the prior notice of the copyright owner McCarthy Keville O'Sullivan.
 4. Do not scale off this drawing. Figured metric dimensions only should be taken off this drawing.
 5. All contractors, whether main or sub-contractors, must visit the site and are responsible for taking and checking any and all dimensions and levels that relate to the works.
 6. The use of or reliance upon this drawing shall be deemed to be acceptance of these conditions of use unless otherwise agreed in writing, such written agreement to be sought from and issued by the copyright holder to the use or reliance upon this drawing.
 7. Layout plans show typical Turbine rotor diameter as per turbine drawing.
 8. Final levels may vary depending on local ground conditions.

Security Cabin
See DWG No.
171221 - 48

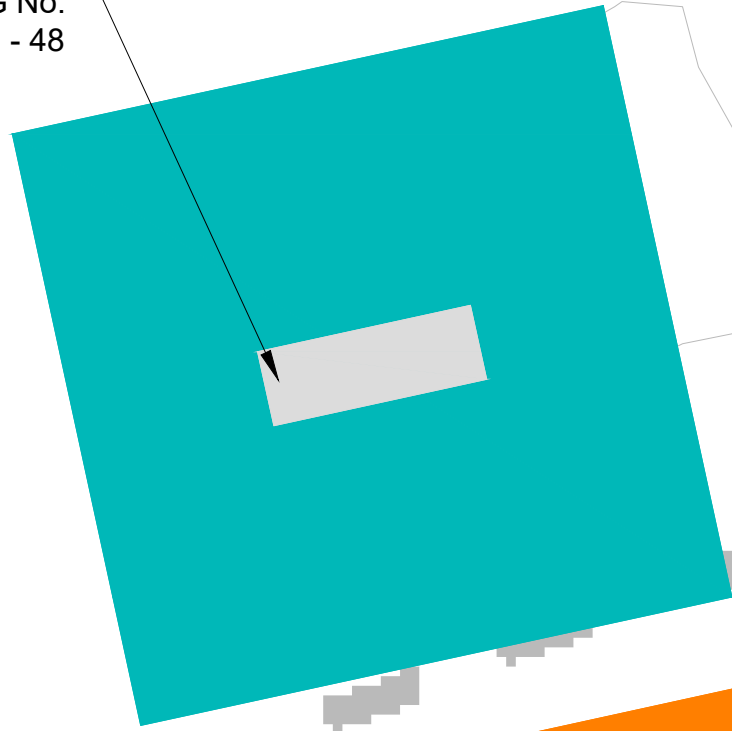

Drawing Legend

-  Proposed Road
-  Works Area for Internal Cabling
-  Security Cabin Compound
-  Temporary Abnormal Load Delivery Vehicle Overrun



Ordnance Survey Ireland Licence No. AR0021820 © Ordnance Survey Ireland / Government of Ireland

DRAWING TITLE:
Security Compound 2

PROJECT TITLE:
Derrinlough Wind Farm, Co. Offaly

DRAWING BY: Joseph O'Brien	CHECKED BY: Eoin McCarthy
PROJECT No.: 171221	DRAWING No.: 171221 - 47

SCALE: 1:250 @ A3	DATE: 19.02.2020
-----------------------------	----------------------------

OS Grid Reference: 3489, 3490, 3491, 3537, 3538, 3539, 3540, 3541, 3586, 3587, 3588, 3589, 3590, 3643, 3644, 3645, 3646, 3700, 3701, 3702, 3703, 3704



MKO
Planning and
Environmental
Consultants
Tuam Road, Galway
Ireland, H91 VW94
+353 (0) 91 735611
email: info@www.mkofireland.ie
Website: www.mkofireland.ie