


Note
 Wheel washes will be appropriately located at all entrances used during construction of the wind farm

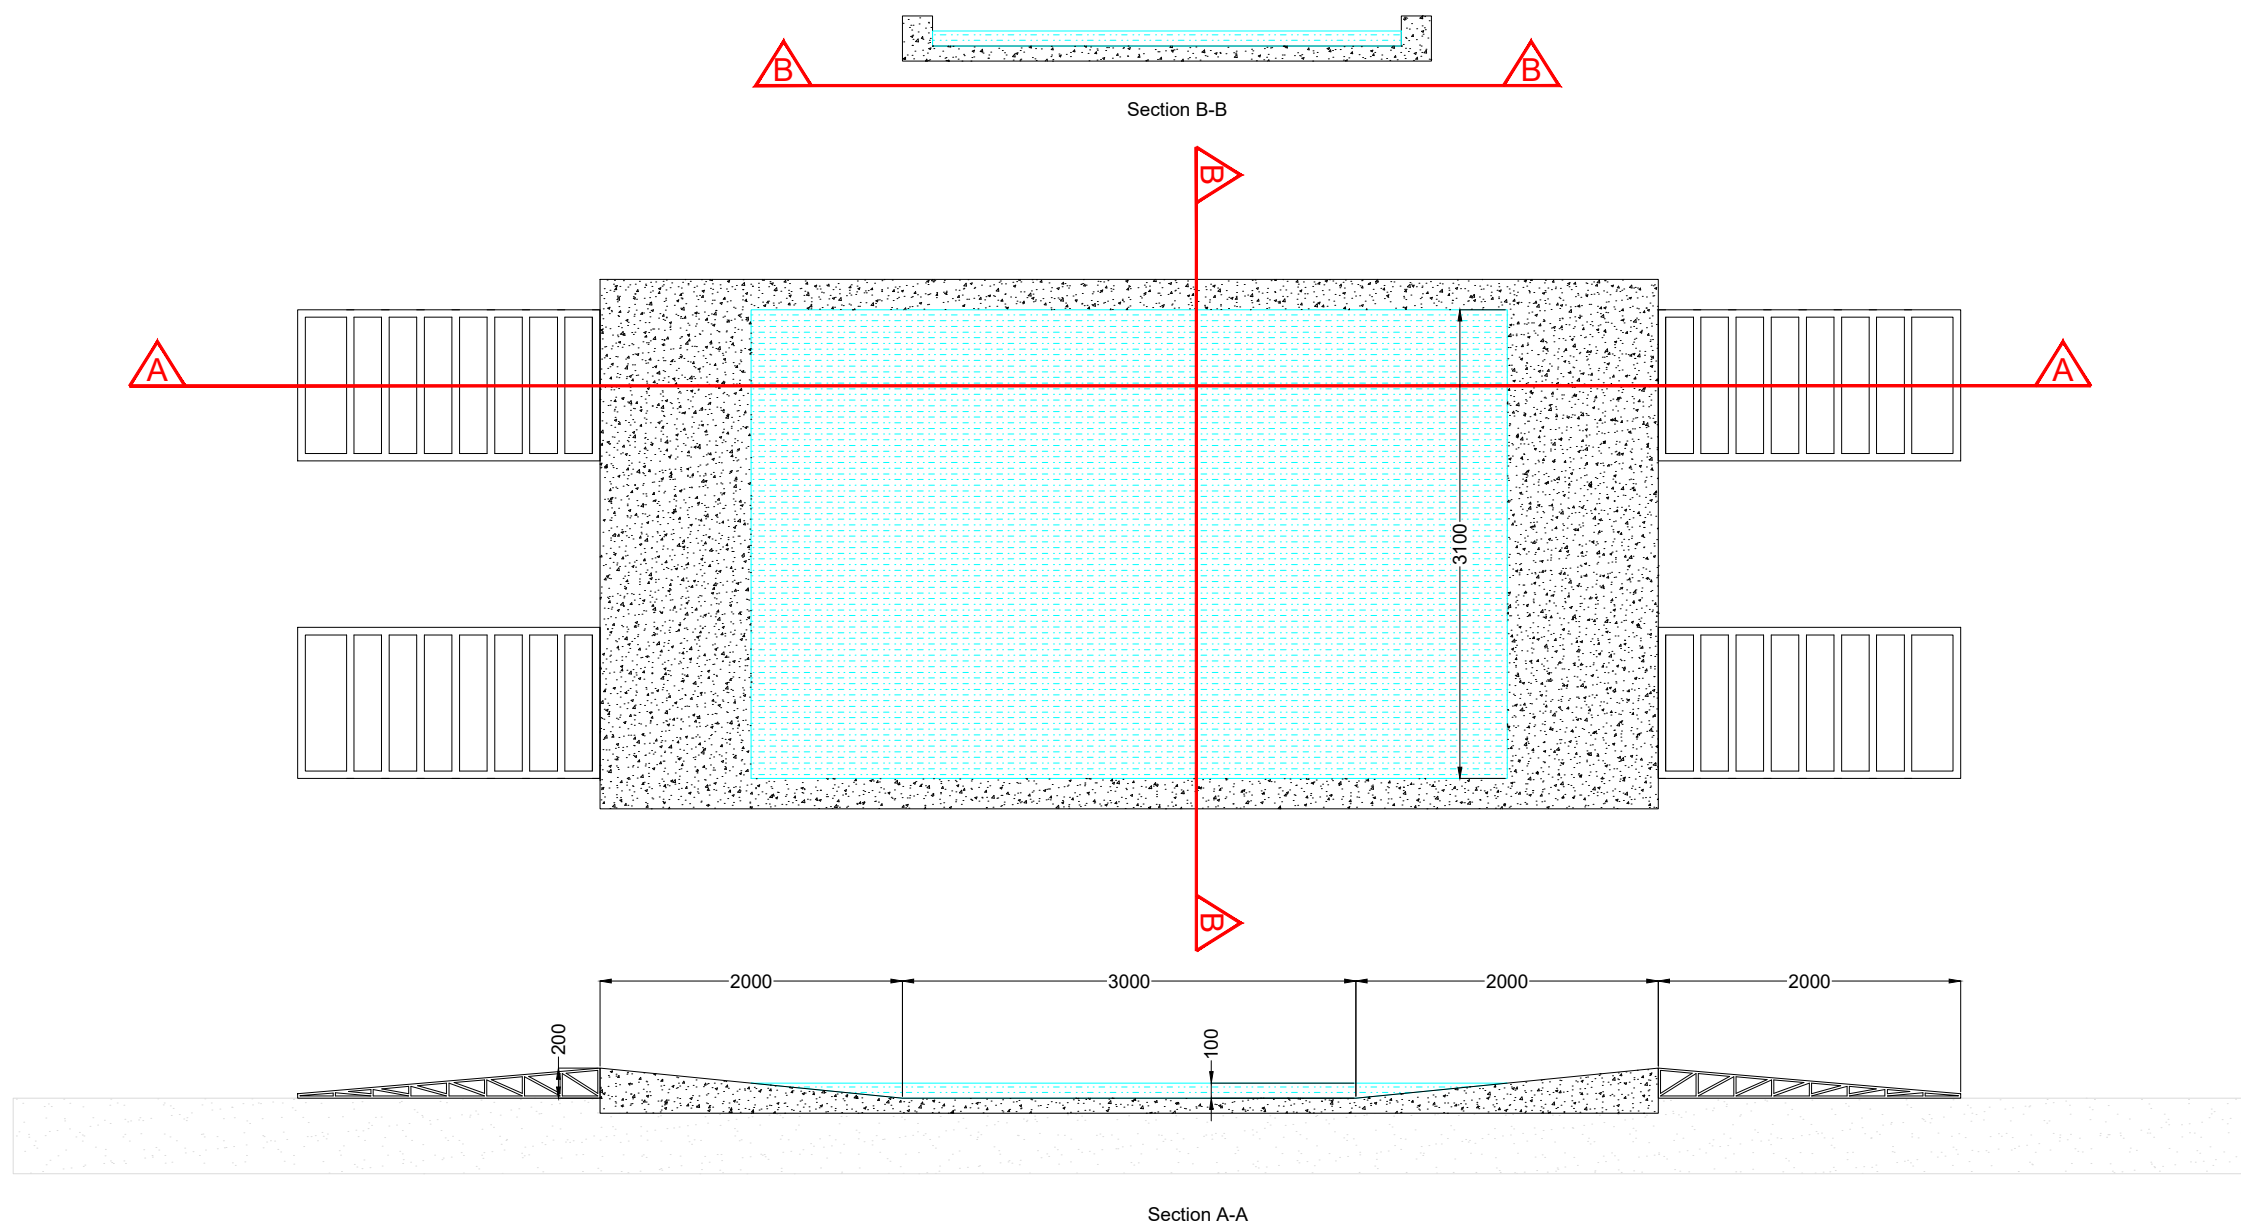

DRAWING TITLE: Typical Wheel Wash Detail	
PROJECT TITLE: Derrinlough Wind Farm, Co. Offaly	
DRAWING BY: Joseph O'Brien	CHECKED BY: Eoin McCarthy
PROJECT No.: 171221	DRAWING No.: 171221 - 49
SCALE: 1:50 @ A3	DATE: 19.02.2020

MKO
 Planning and Environmental Consultants
 Tuam Road, Galway
 Ireland, H91 VW94
 +353 (0) 91 735611
 email: info@www.mkofireland.ie
 Website: www.mkofireland.ie