




Note
For illustrative purposes only
exact details to be confirmed

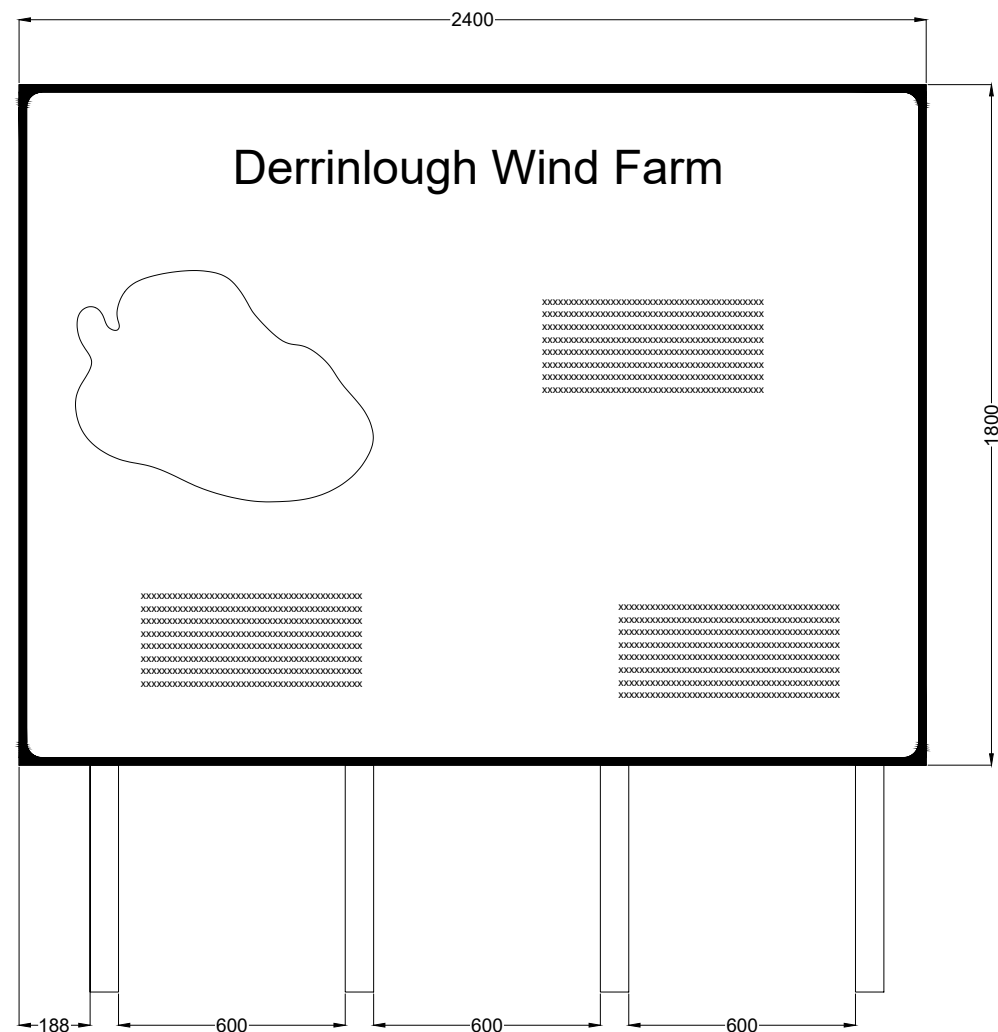

Signage Type A - Entry Point Signage

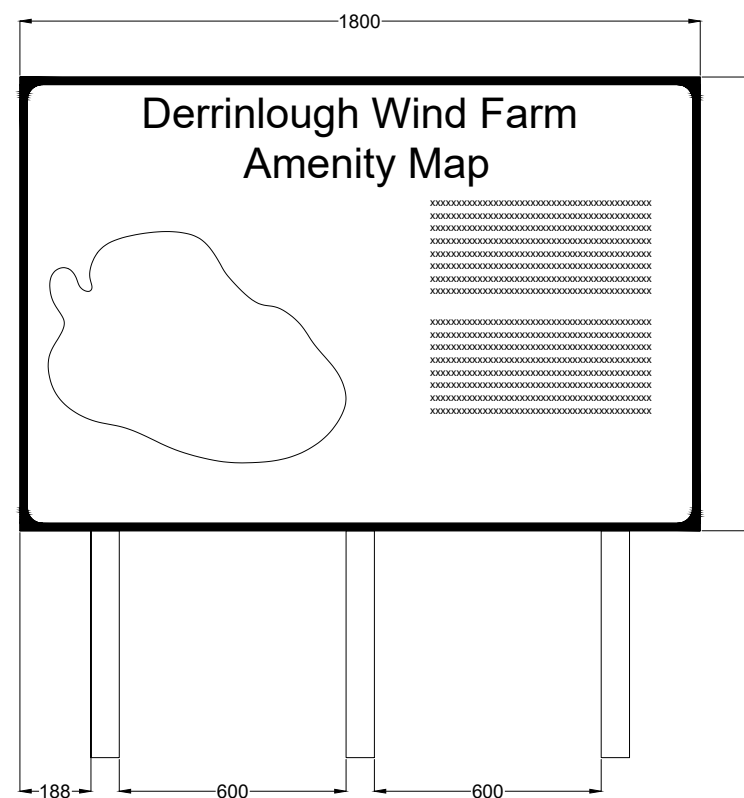

Signage Type B - Waypoint Map Signage

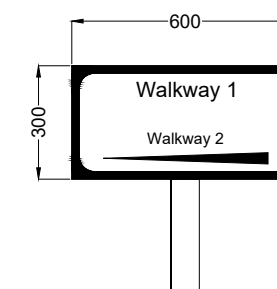

Signage Type C - Way Point Direction Signage

DRAWING TITLE: Typical Signage Detail	
PROJECT TITLE: Derrinlough Wind Farm, Co. Offaly	
DRAWING BY: Joseph O'Brien	CHECKED BY: Eoin McCarthy
PROJECT No.: 171221	DRAWING No.: 171221 - 51
SCALE: 1:20 @ A3	DATE: 19.02.2020