


Project Design Drawing Notes

1. Drawings issued are for planning application purposes only.
2. Drawings not to be used for construction/contract conditions.
3. Copyright, all rights reserved. No part hereof may be copied or reproduced partially or wholly in any form whatsoever without the prior notice of the copyright owner McCarthy Keville O'Sullivan.
4. Do not scale off this drawing. Figured metric dimensions only should be taken off this drawing.
5. All contractors, whether main or sub-contractors, must visit the site and are responsible for taking and checking any and all dimensions and levels that relate to the works.
6. The use of or reliance upon this drawing shall be deemed to be acceptance of these conditions of use unless otherwise agreed in writing, such written agreement to be sought from and issued by the copyright holder to the use or reliance upon this drawing.
7. Layout plans show typical Turbine rotor diameter as per turbine drawing.
8. Final levels may vary depending on local ground conditions.

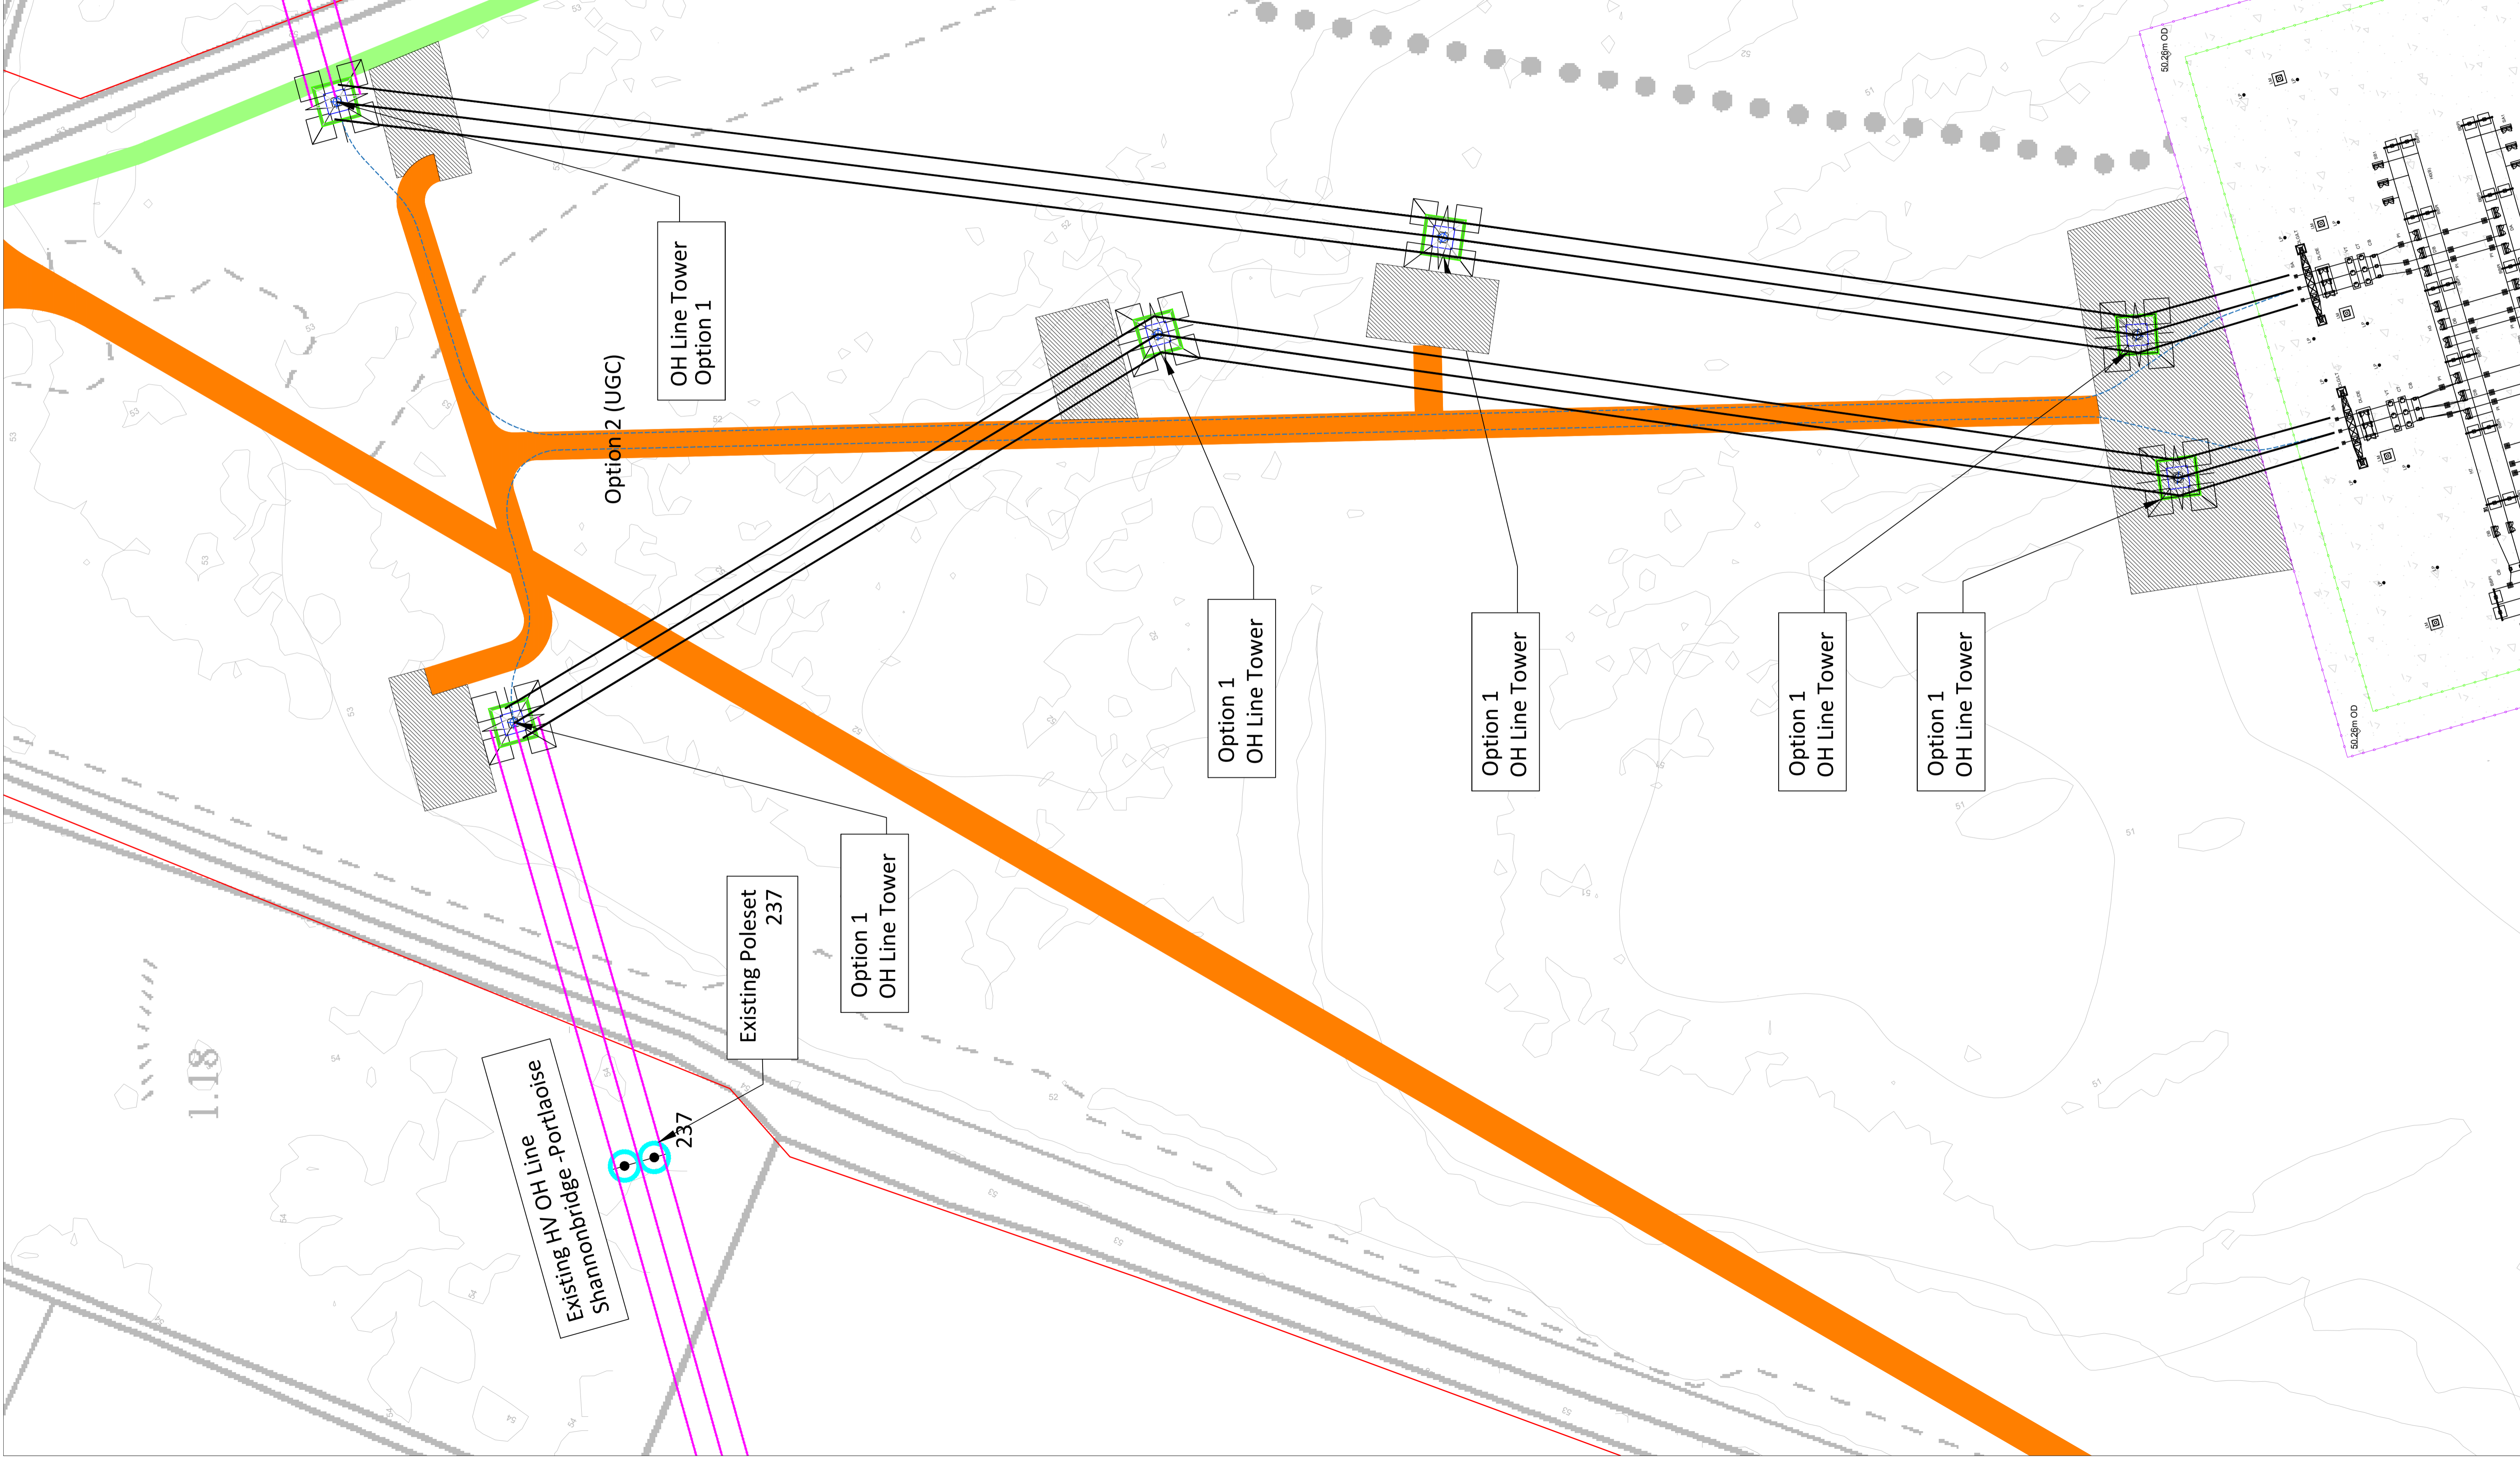


SUBSTATION COMPONENT LEGEND:

ID	DESCRIPTION
BBPI	BUSBAR POST INSULATOR
BW	BORED WELL
CB	CIRCUIT BREAKER
CC	CLOSED CIRCUIT BREAKER
CCIV	CLOSED CIRCUIT TELEVISION
CT	CURRENT TRANSFORMER
CTVT	COMBINED CURRENT & VOLTAGE TRANSFORMER
DA	BUSBAR DISCONNECTOR
DB	BUSBAR DISCONNECTOR
DEM	TRANSFORMER EARTH SWITCH
DG	DIESEL GENERATOR
DL	LINE DISCONNECTOR
DT	TRANSFORMER DISCONNECTOR
HT	COOLING TOWER FAN
HT	TRANSFORMER
IFK	INTERFACE KIOSK
LM	LIGHTNING MAST
LP	LAMP POST
LT	LAMP TRAP
MT	METER MOUNTING BRACKET
NC	NEUTRAL CABLE SEALING RING
OLG	OVERHEAD LINE GANTRY
PI	POST INSULATOR
RS	RURAL SUPPLY
SA	SURGE ARRESTER
TP	TELEPHONE TRANSFORMER POLE
VT	VOLTAGE TRANSFORMER

Drawing Legend

- Planning Application Boundary
- Proposed Road
- Amenity Pathway
- Crane Pad Handstanding Area

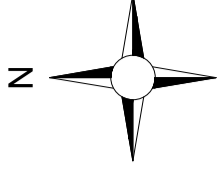

DRAWING TITLE
**Grid Connection
 Infrastructure Options**

PROJECT TITLE
Derrinlough Wind Farm, Co. Offaly

CHECKED BY: **Eoin McCarthy**
 DRAWING No: **171221**
 PROJECT No: **171221 - 38**
 SCALE: **1:500 @ A1**
 DATE: **19.02.2020**

OS SHEET No: 3500 3643 3644 3645 

